

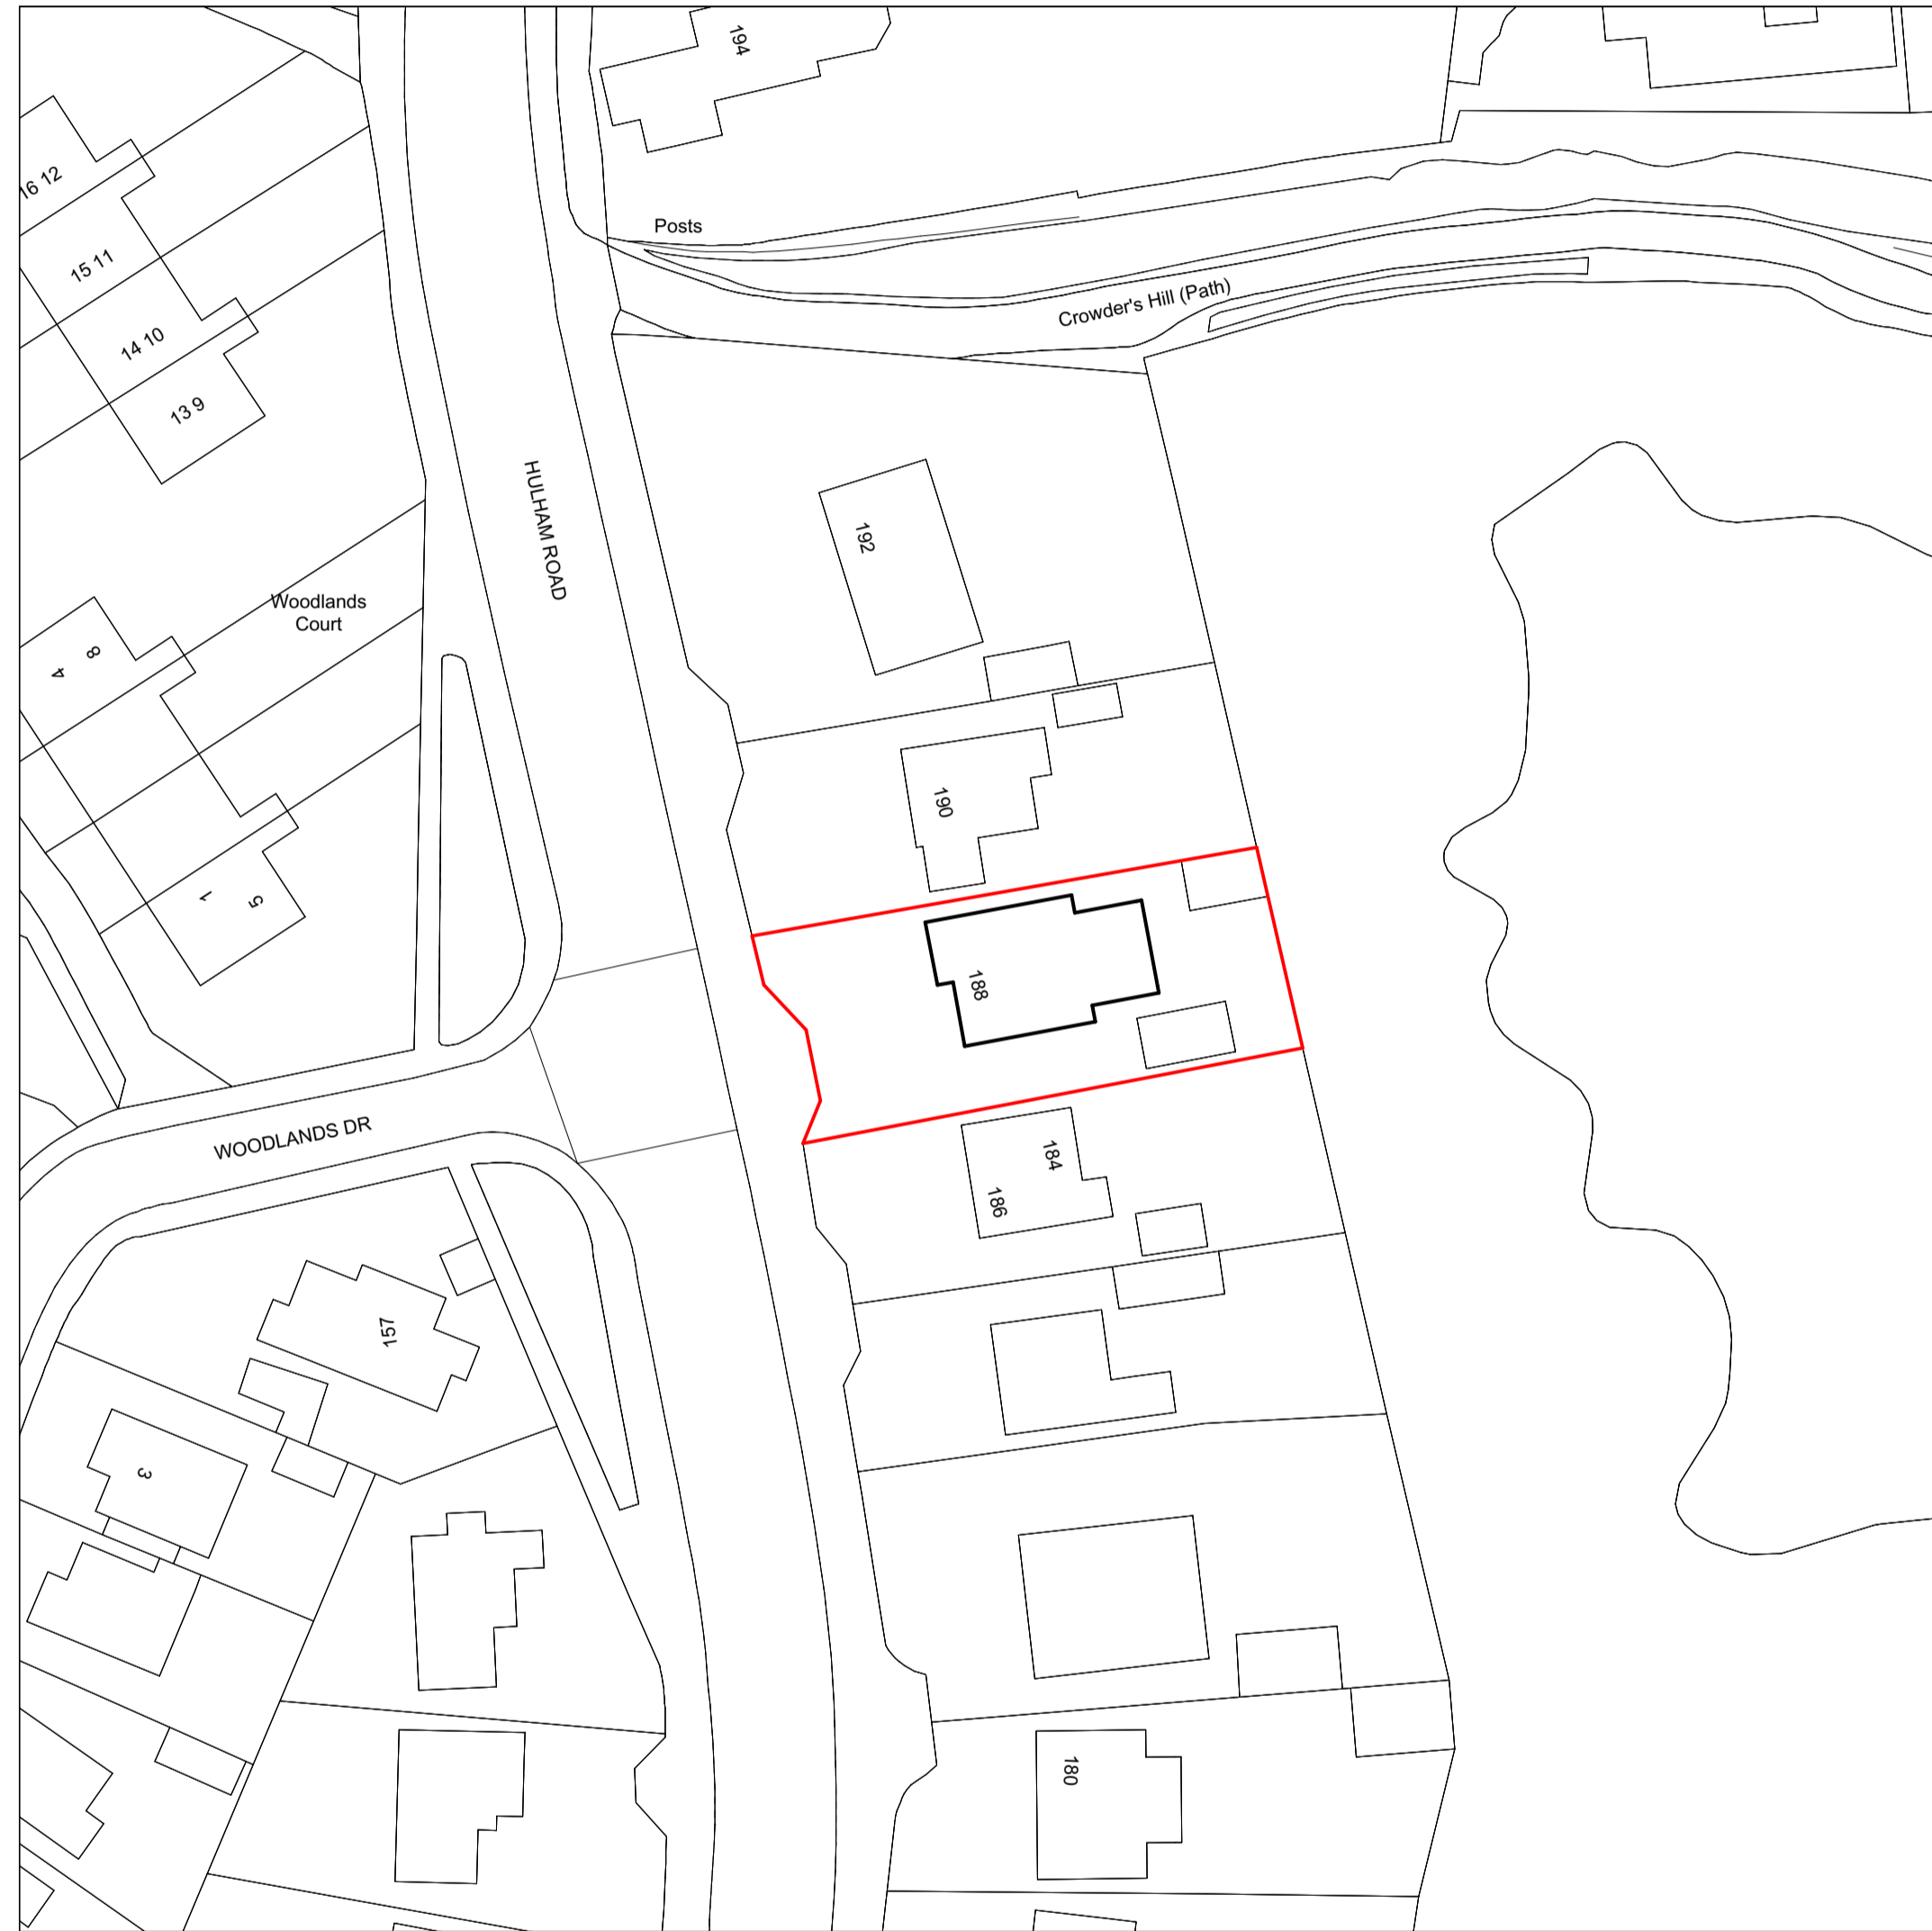
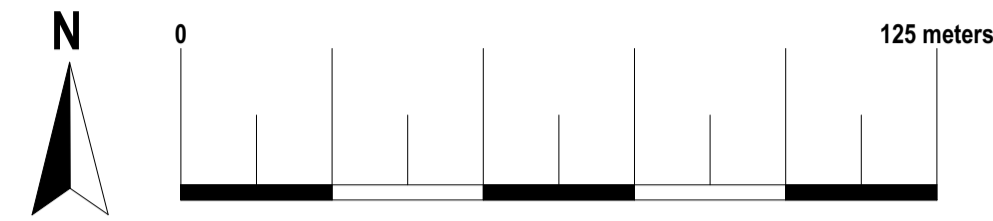



**Location Plan**  
 Scale: 1:1250  
 © Crown Copyright and database rights 2022  
 OS 100047474

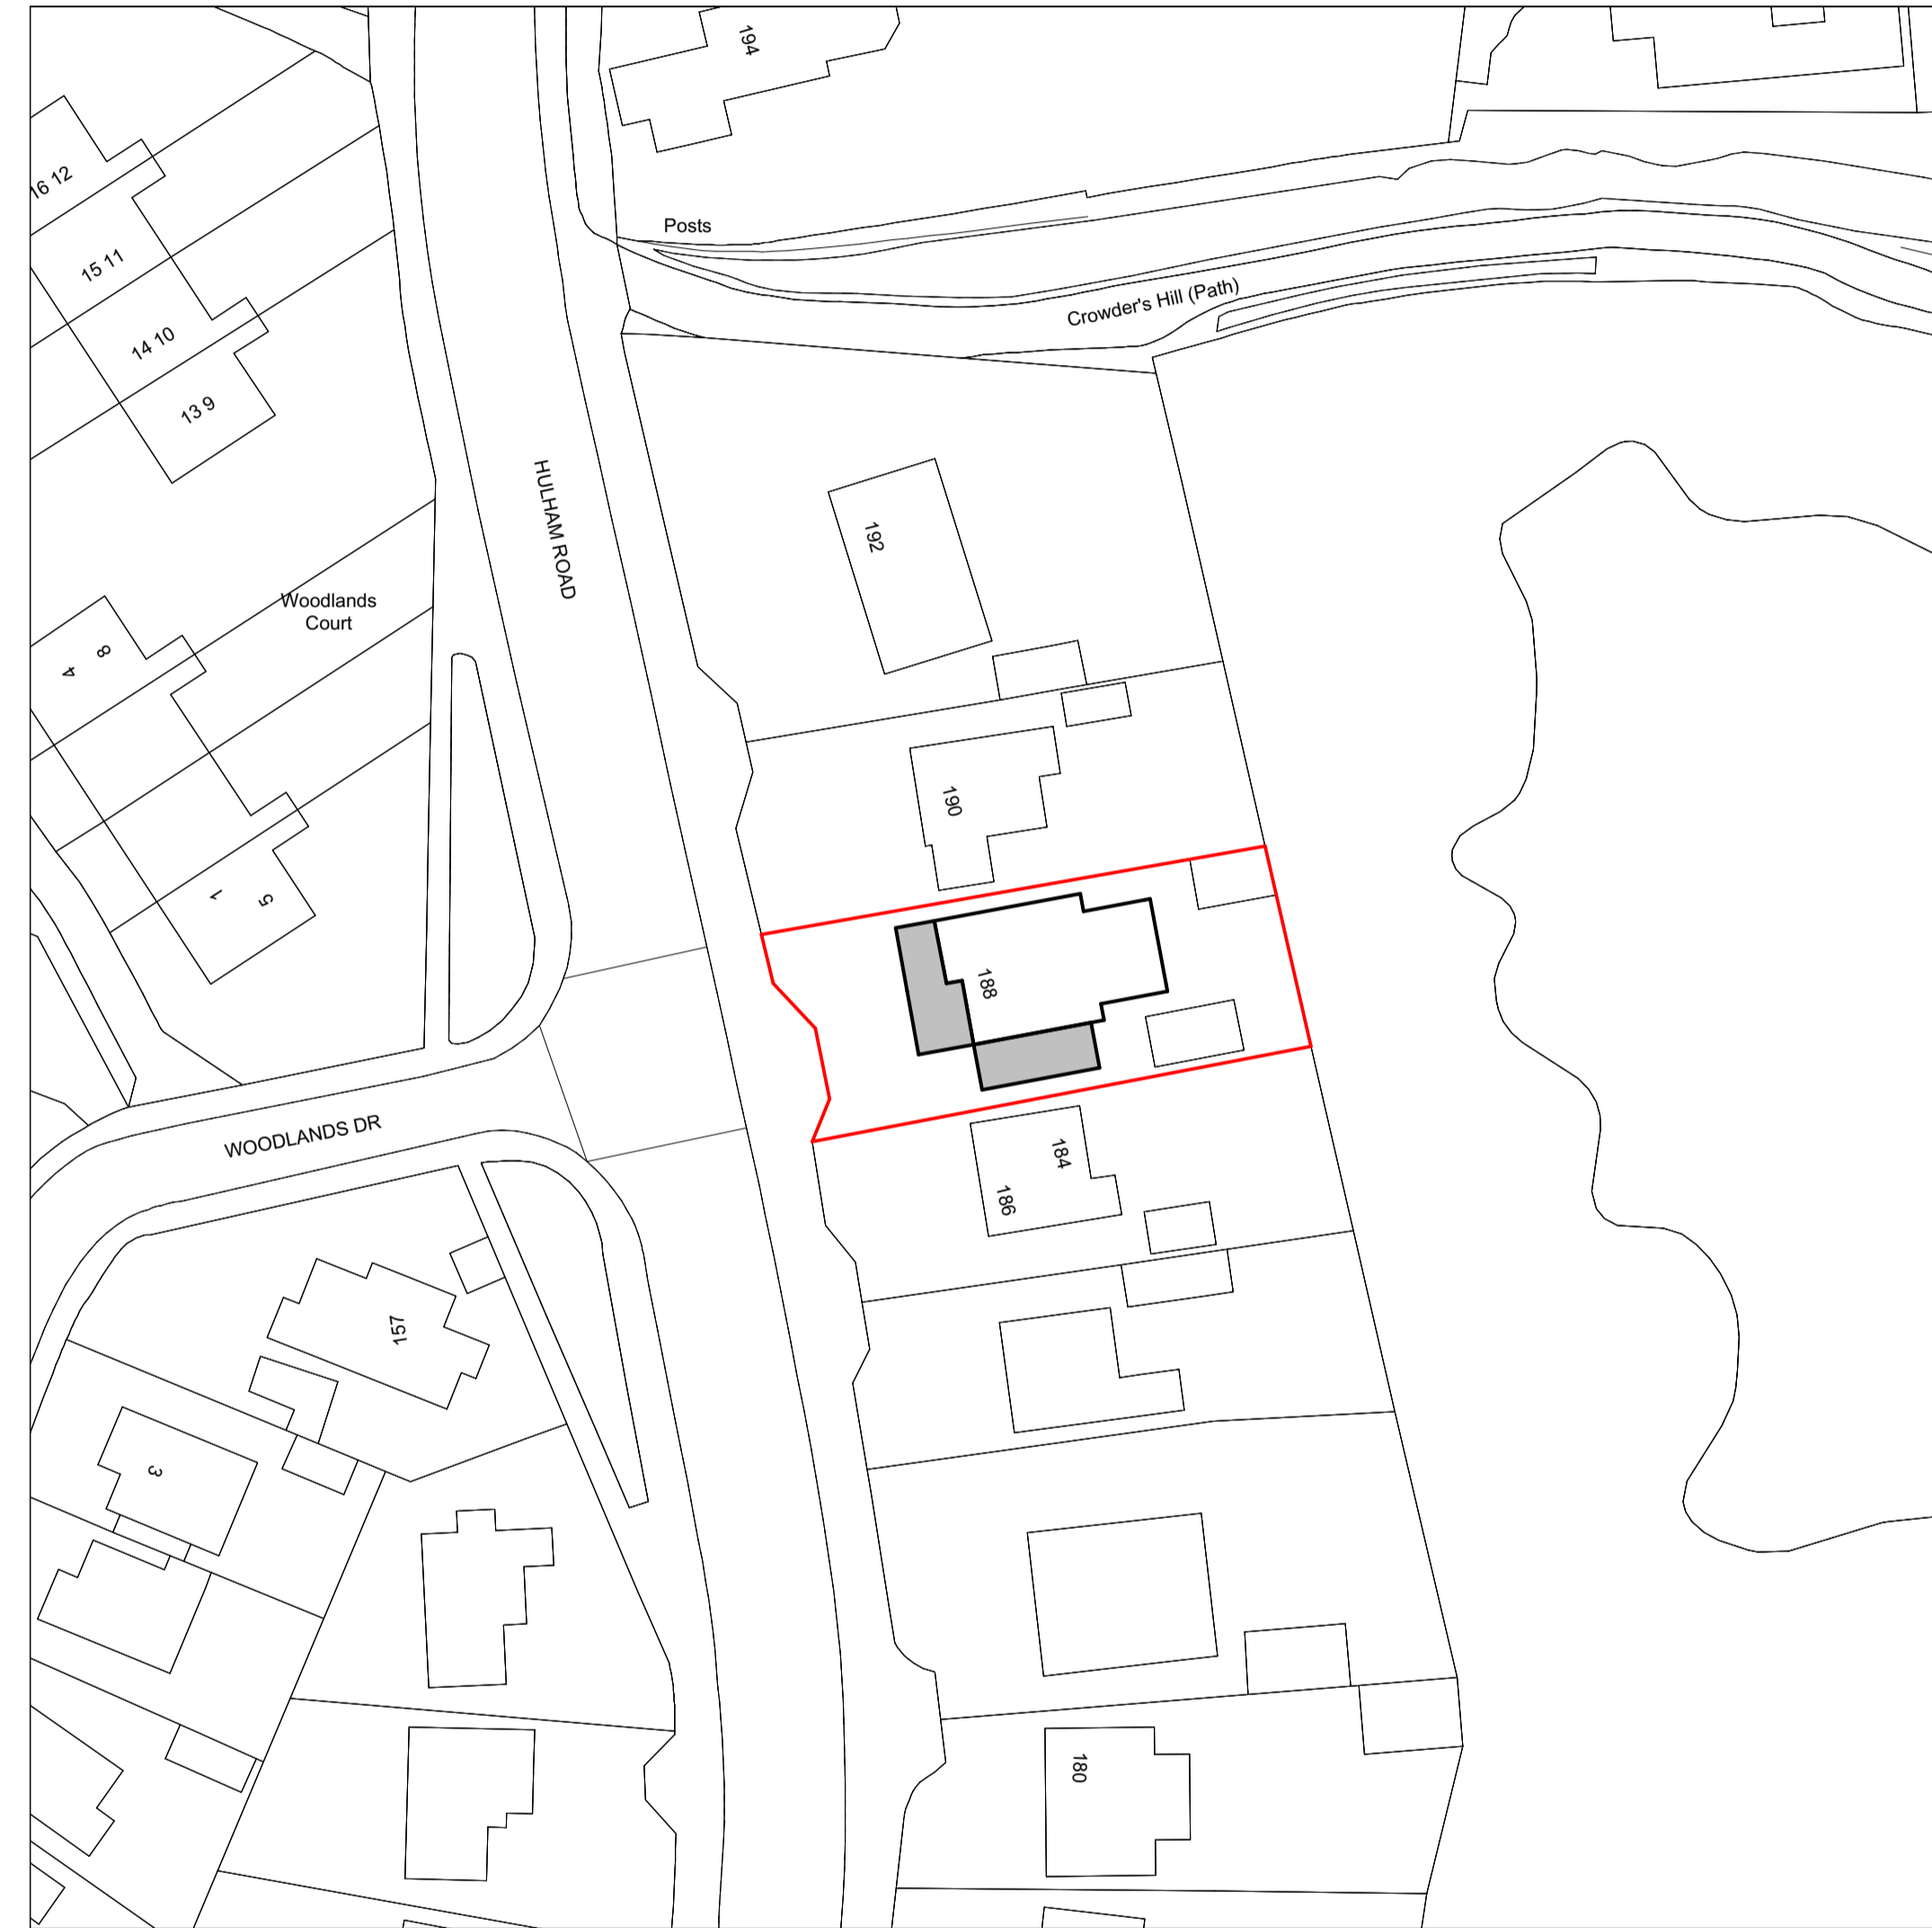

**Existing Block Plan**  
 Scale: 1:500  
 © Crown Copyright and database rights 2022  
 OS 100047474

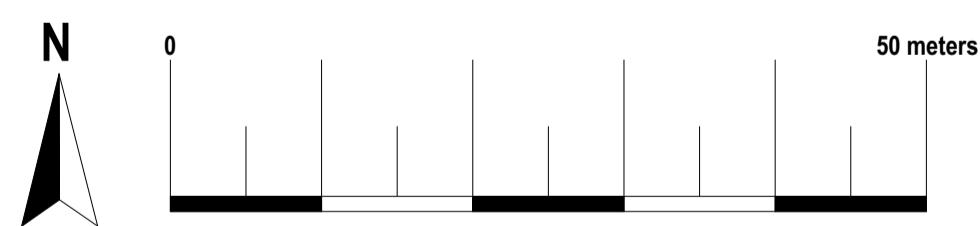

**Proposed Block Plan**  
 Scale: 1:500  
 © Crown Copyright and database rights 2022  
 OS 100047474

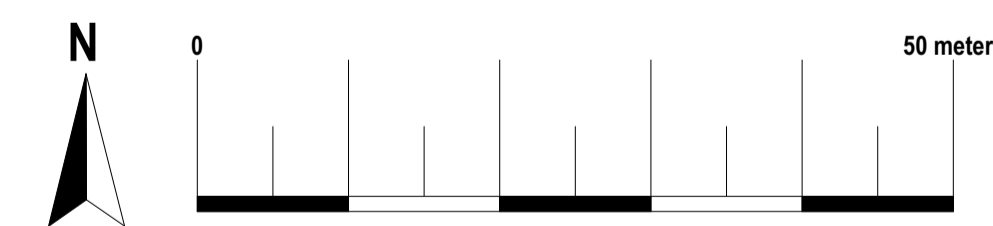


74 Cardiff Road, CF15 7QE • Enquiries@ArkiPlan.co.uk


<b>Site</b>	188 Hulham Road, Exmouth EX8 4RB	<b>Date:</b>	08.02.2024
		<b>Sheet:</b>	23-1597 D01 REV 09
		<b>Job:</b>	New Extension
<b>Title Number</b>	DN641153	<b>Scale:</b>	As Shown@A1
		<b>Title:</b>	As Shown



**Existing Ground Floor Plan**  
 Scale: 1:50  
 Area ca. 120.85 m<sup>2</sup>

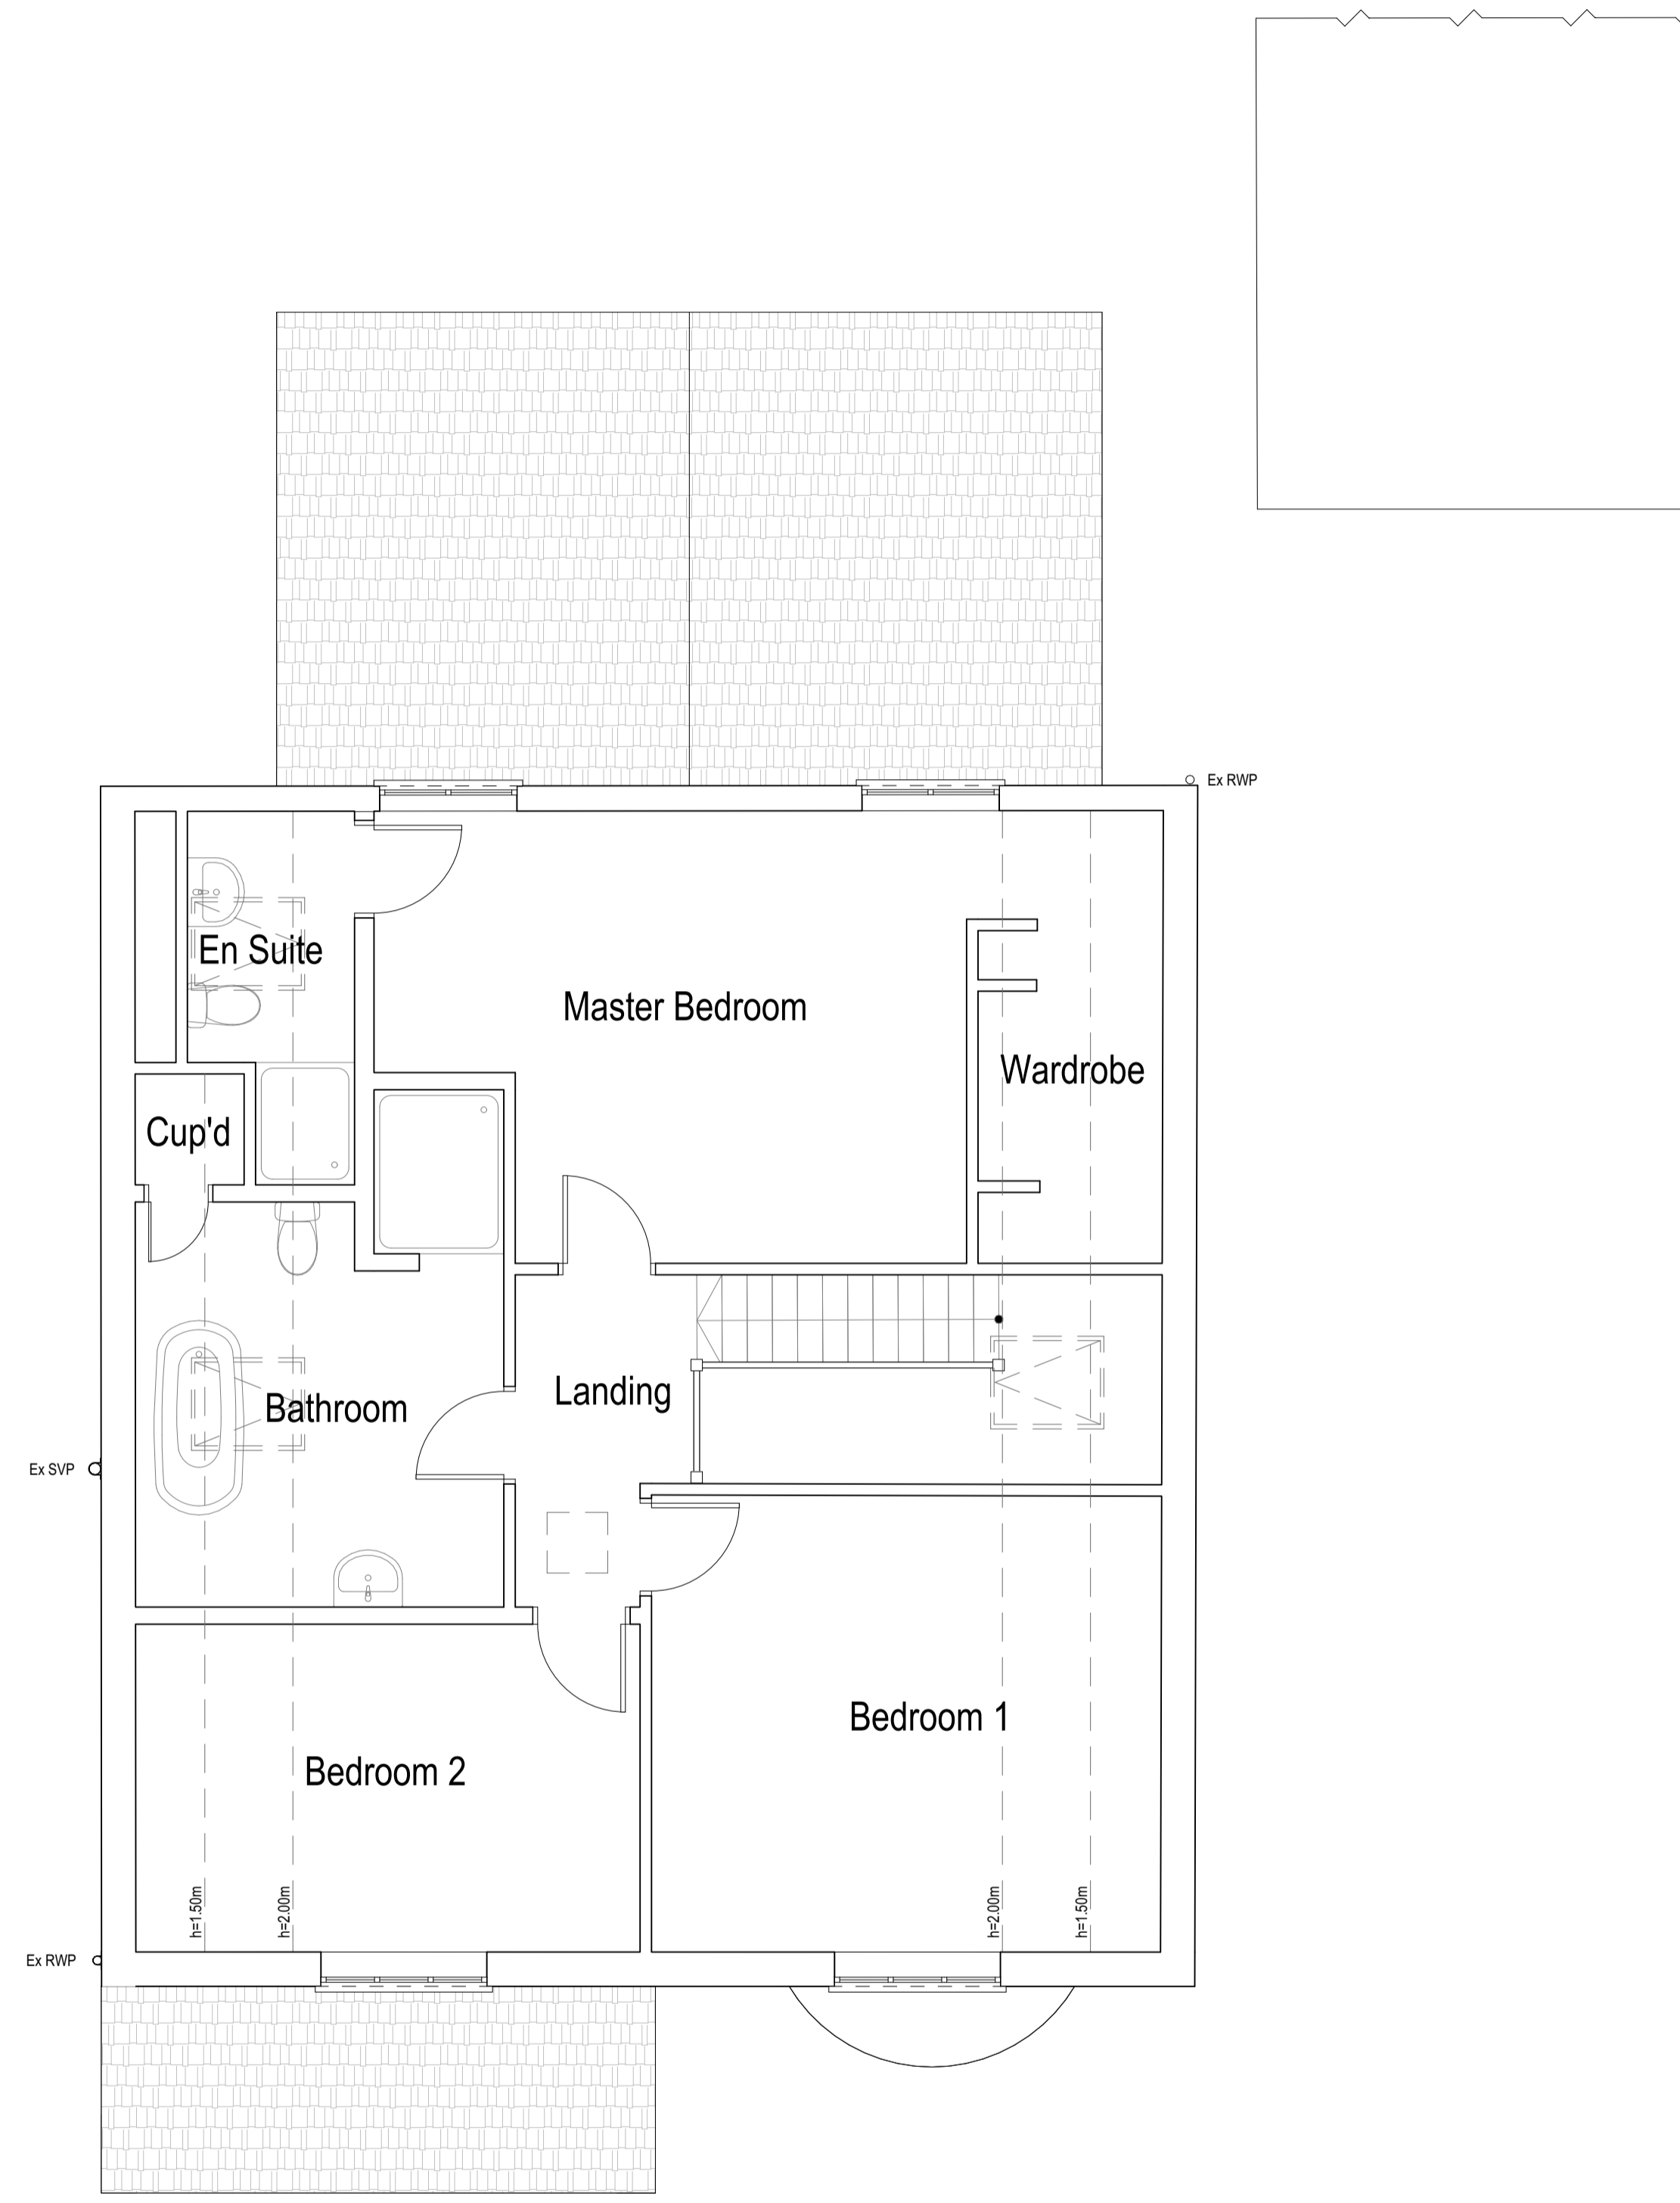

**Existing First Floor Plan**  
 Scale: 1:50

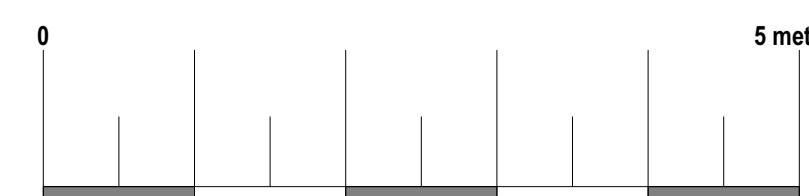


74 Cardiff Road, CF15 7QE • Enquiries@ArkiPlan.co.uk


<b>Site</b>	188 Hulham Road, Exmouth EX8 4RB	<b>Date:</b>	08.02.2024
		<b>Sheet:</b>	23-1597 D02 REV 08
		<b>Job:</b>	New Extension
<b>Title Number</b>	DN641153	<b>Scale:</b>	As Shown@A1
		<b>Title:</b>	As Shown

**Symbol Key:**


- Boundary line
- - - Demolished
- - - Details above

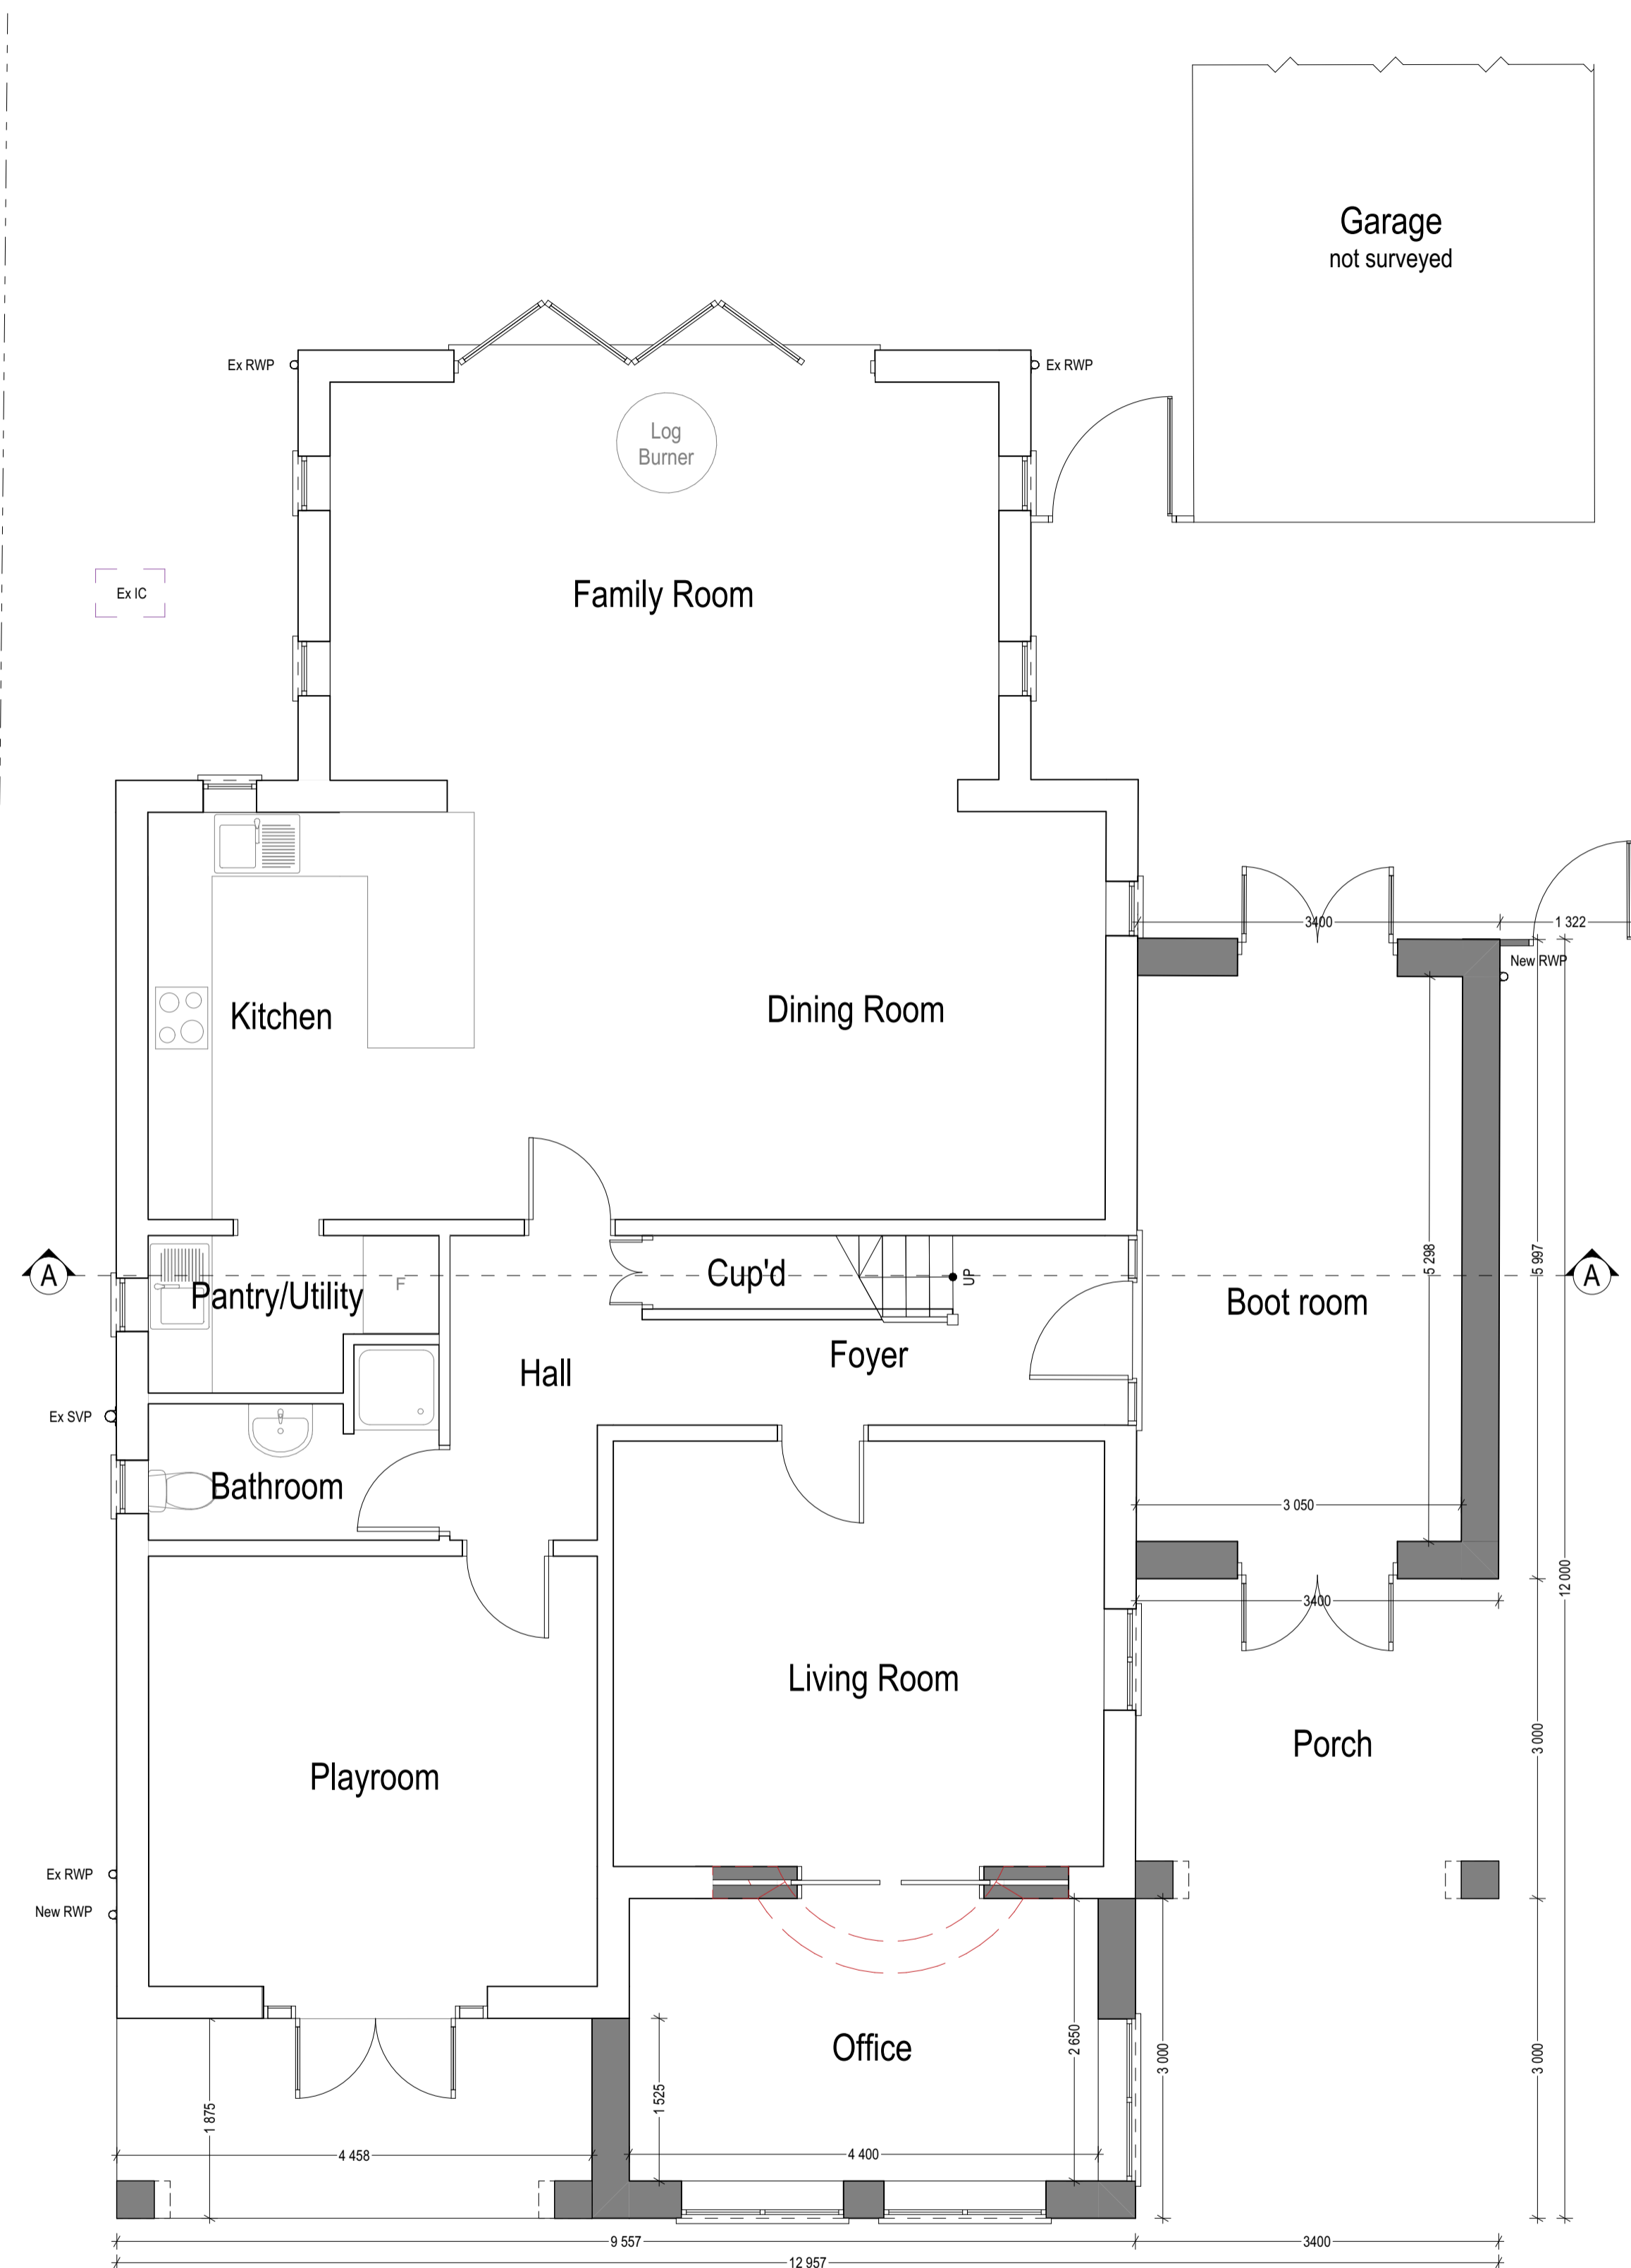

**Proposed Ground Floor Plan**  
 Scale: 1:50  
 Area ca. 151.71 m<sup>2</sup>  
 Additional area ca. 30.74 m<sup>2</sup>

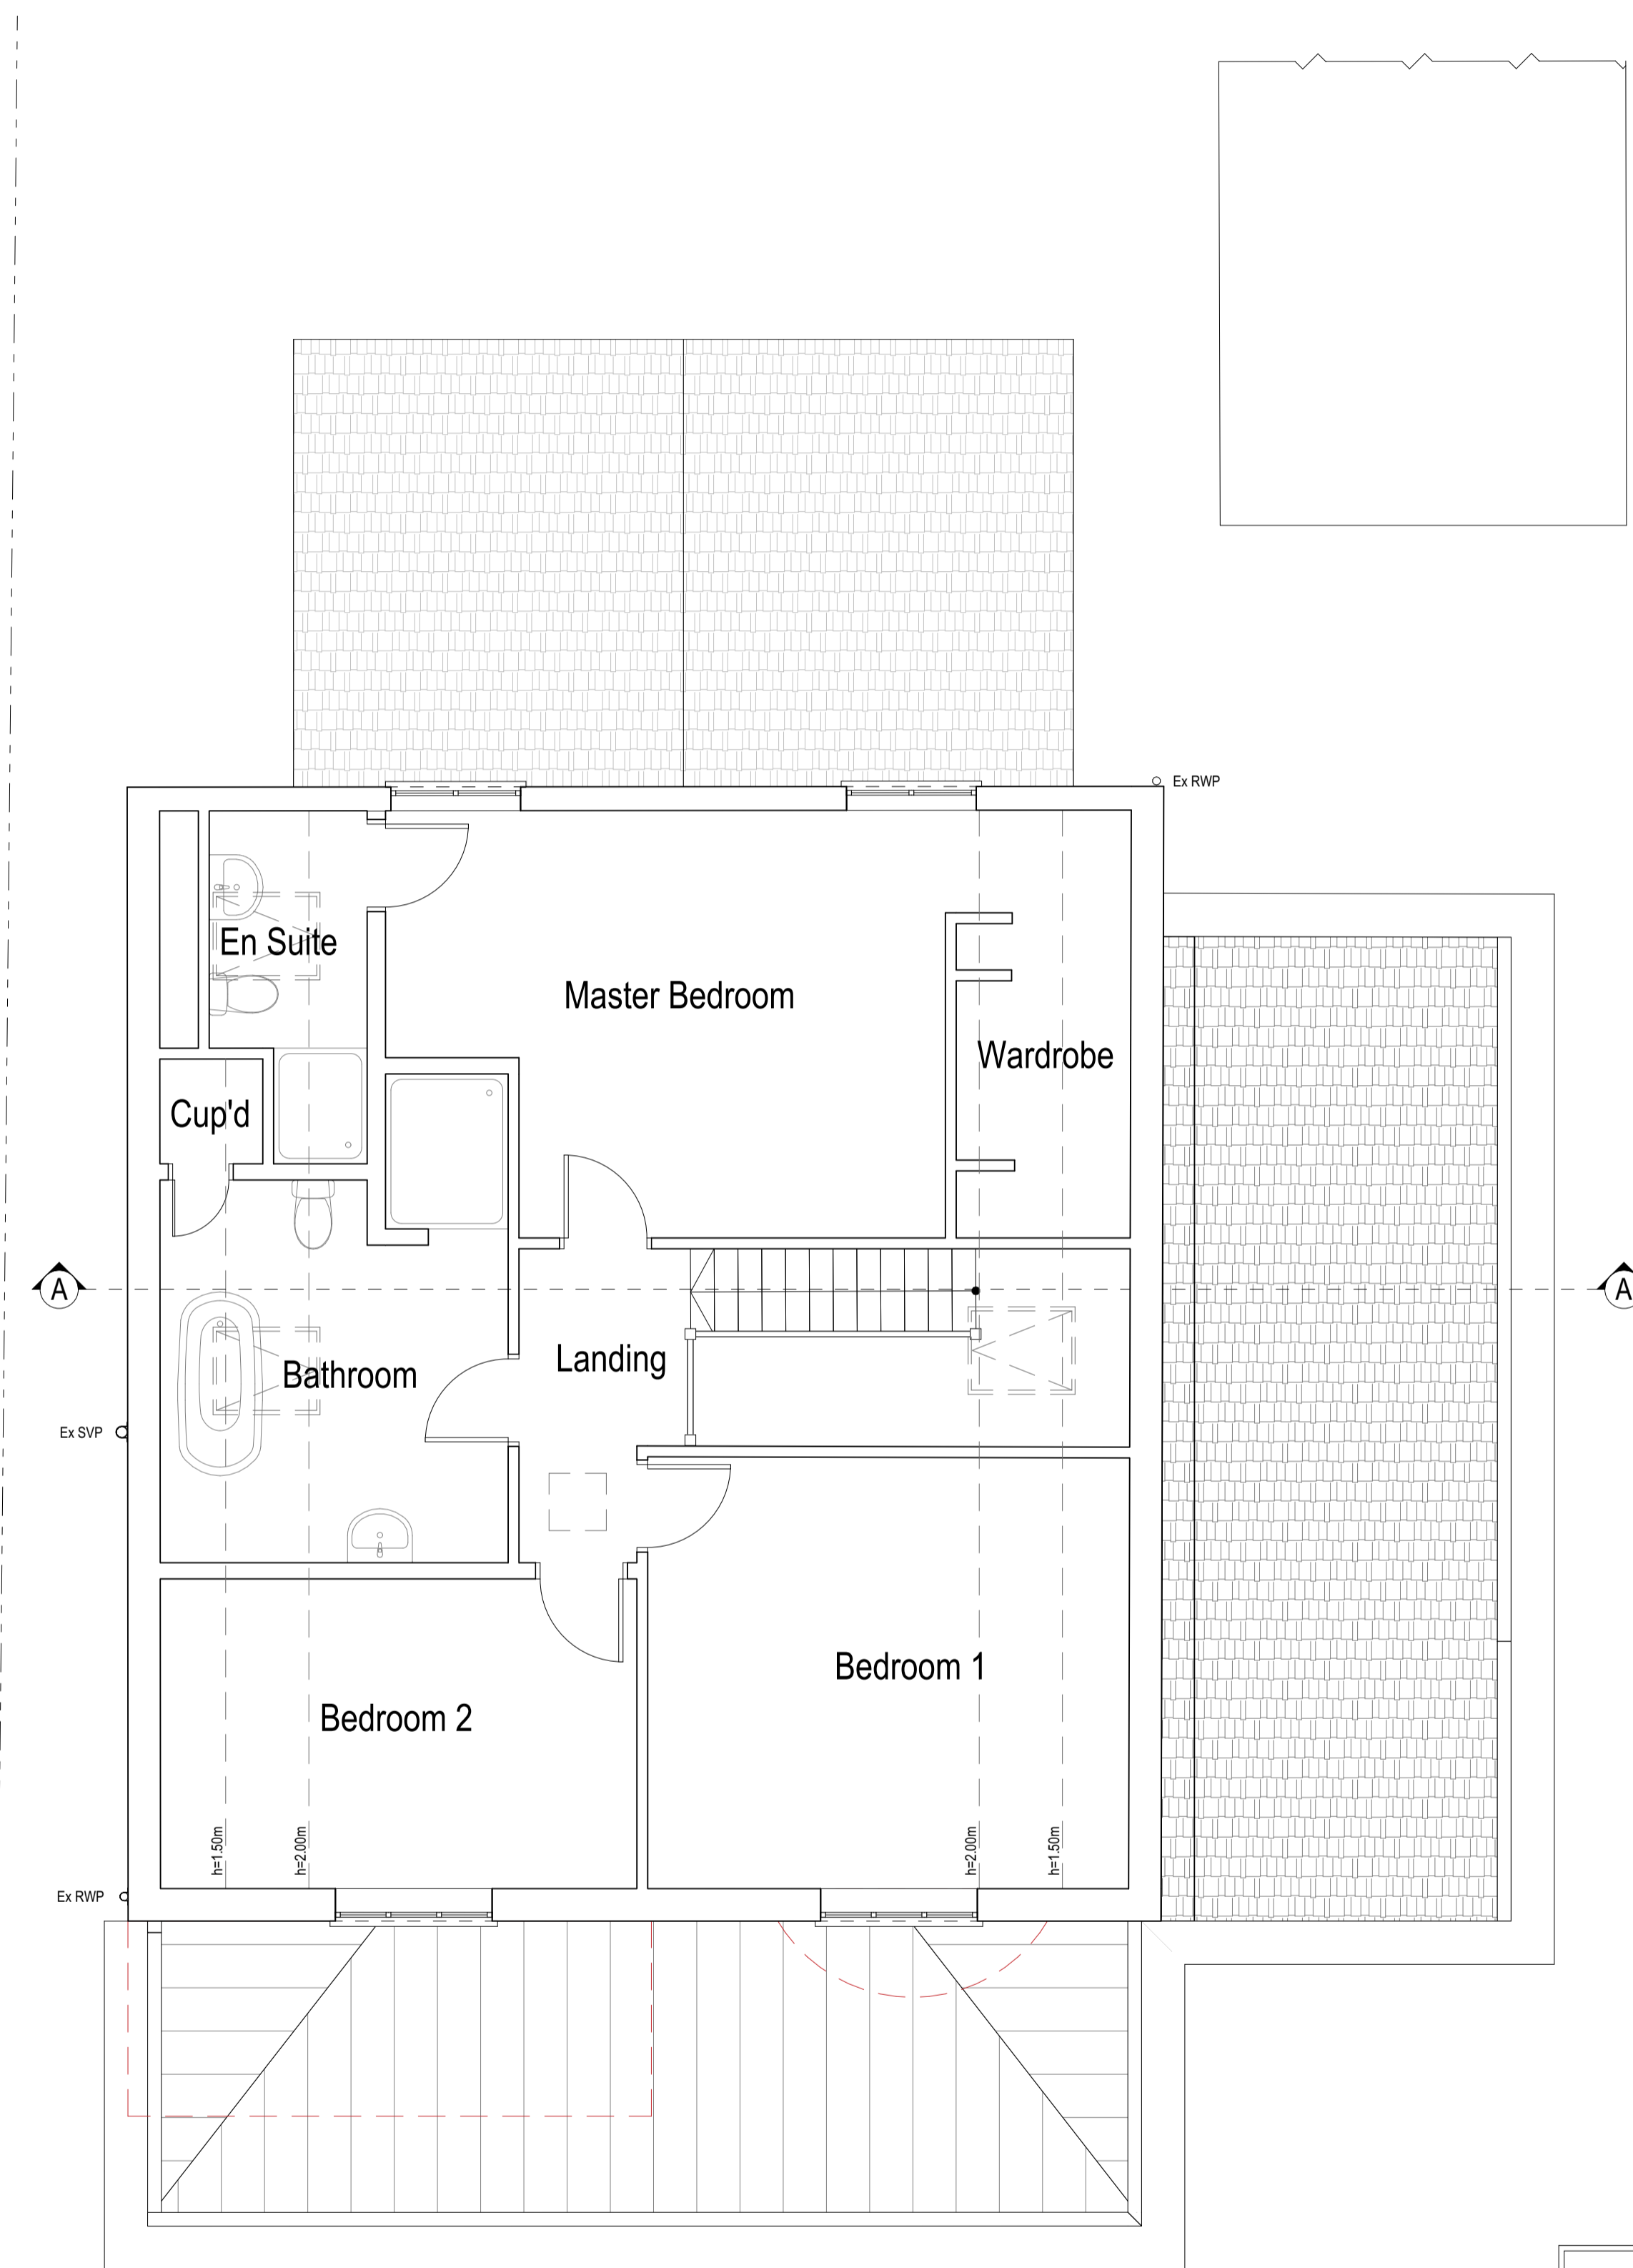


**Proposed First Floor Plan**  
 Scale: 1:50

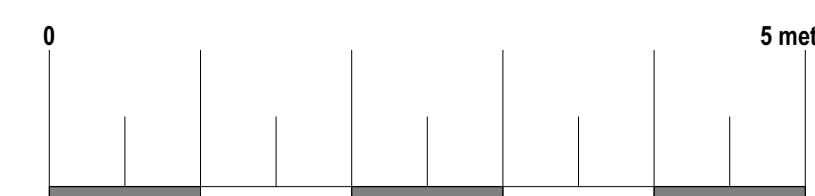


74 Cardiff Road, CF15 7QE • Enquiries@ArkiPlan.co.uk

<b>Site</b>	188 Hulham Road, Exmouth EX8 4RB	<b>Date:</b>	08.02.2024
		<b>Sheet:</b>	23-1597 D03 REV 08
		<b>Job:</b>	New Extension
<b>Title Number</b>	DN641153	<b>Scale:</b>	As Shown@A1
		<b>Title:</b>	As Shown

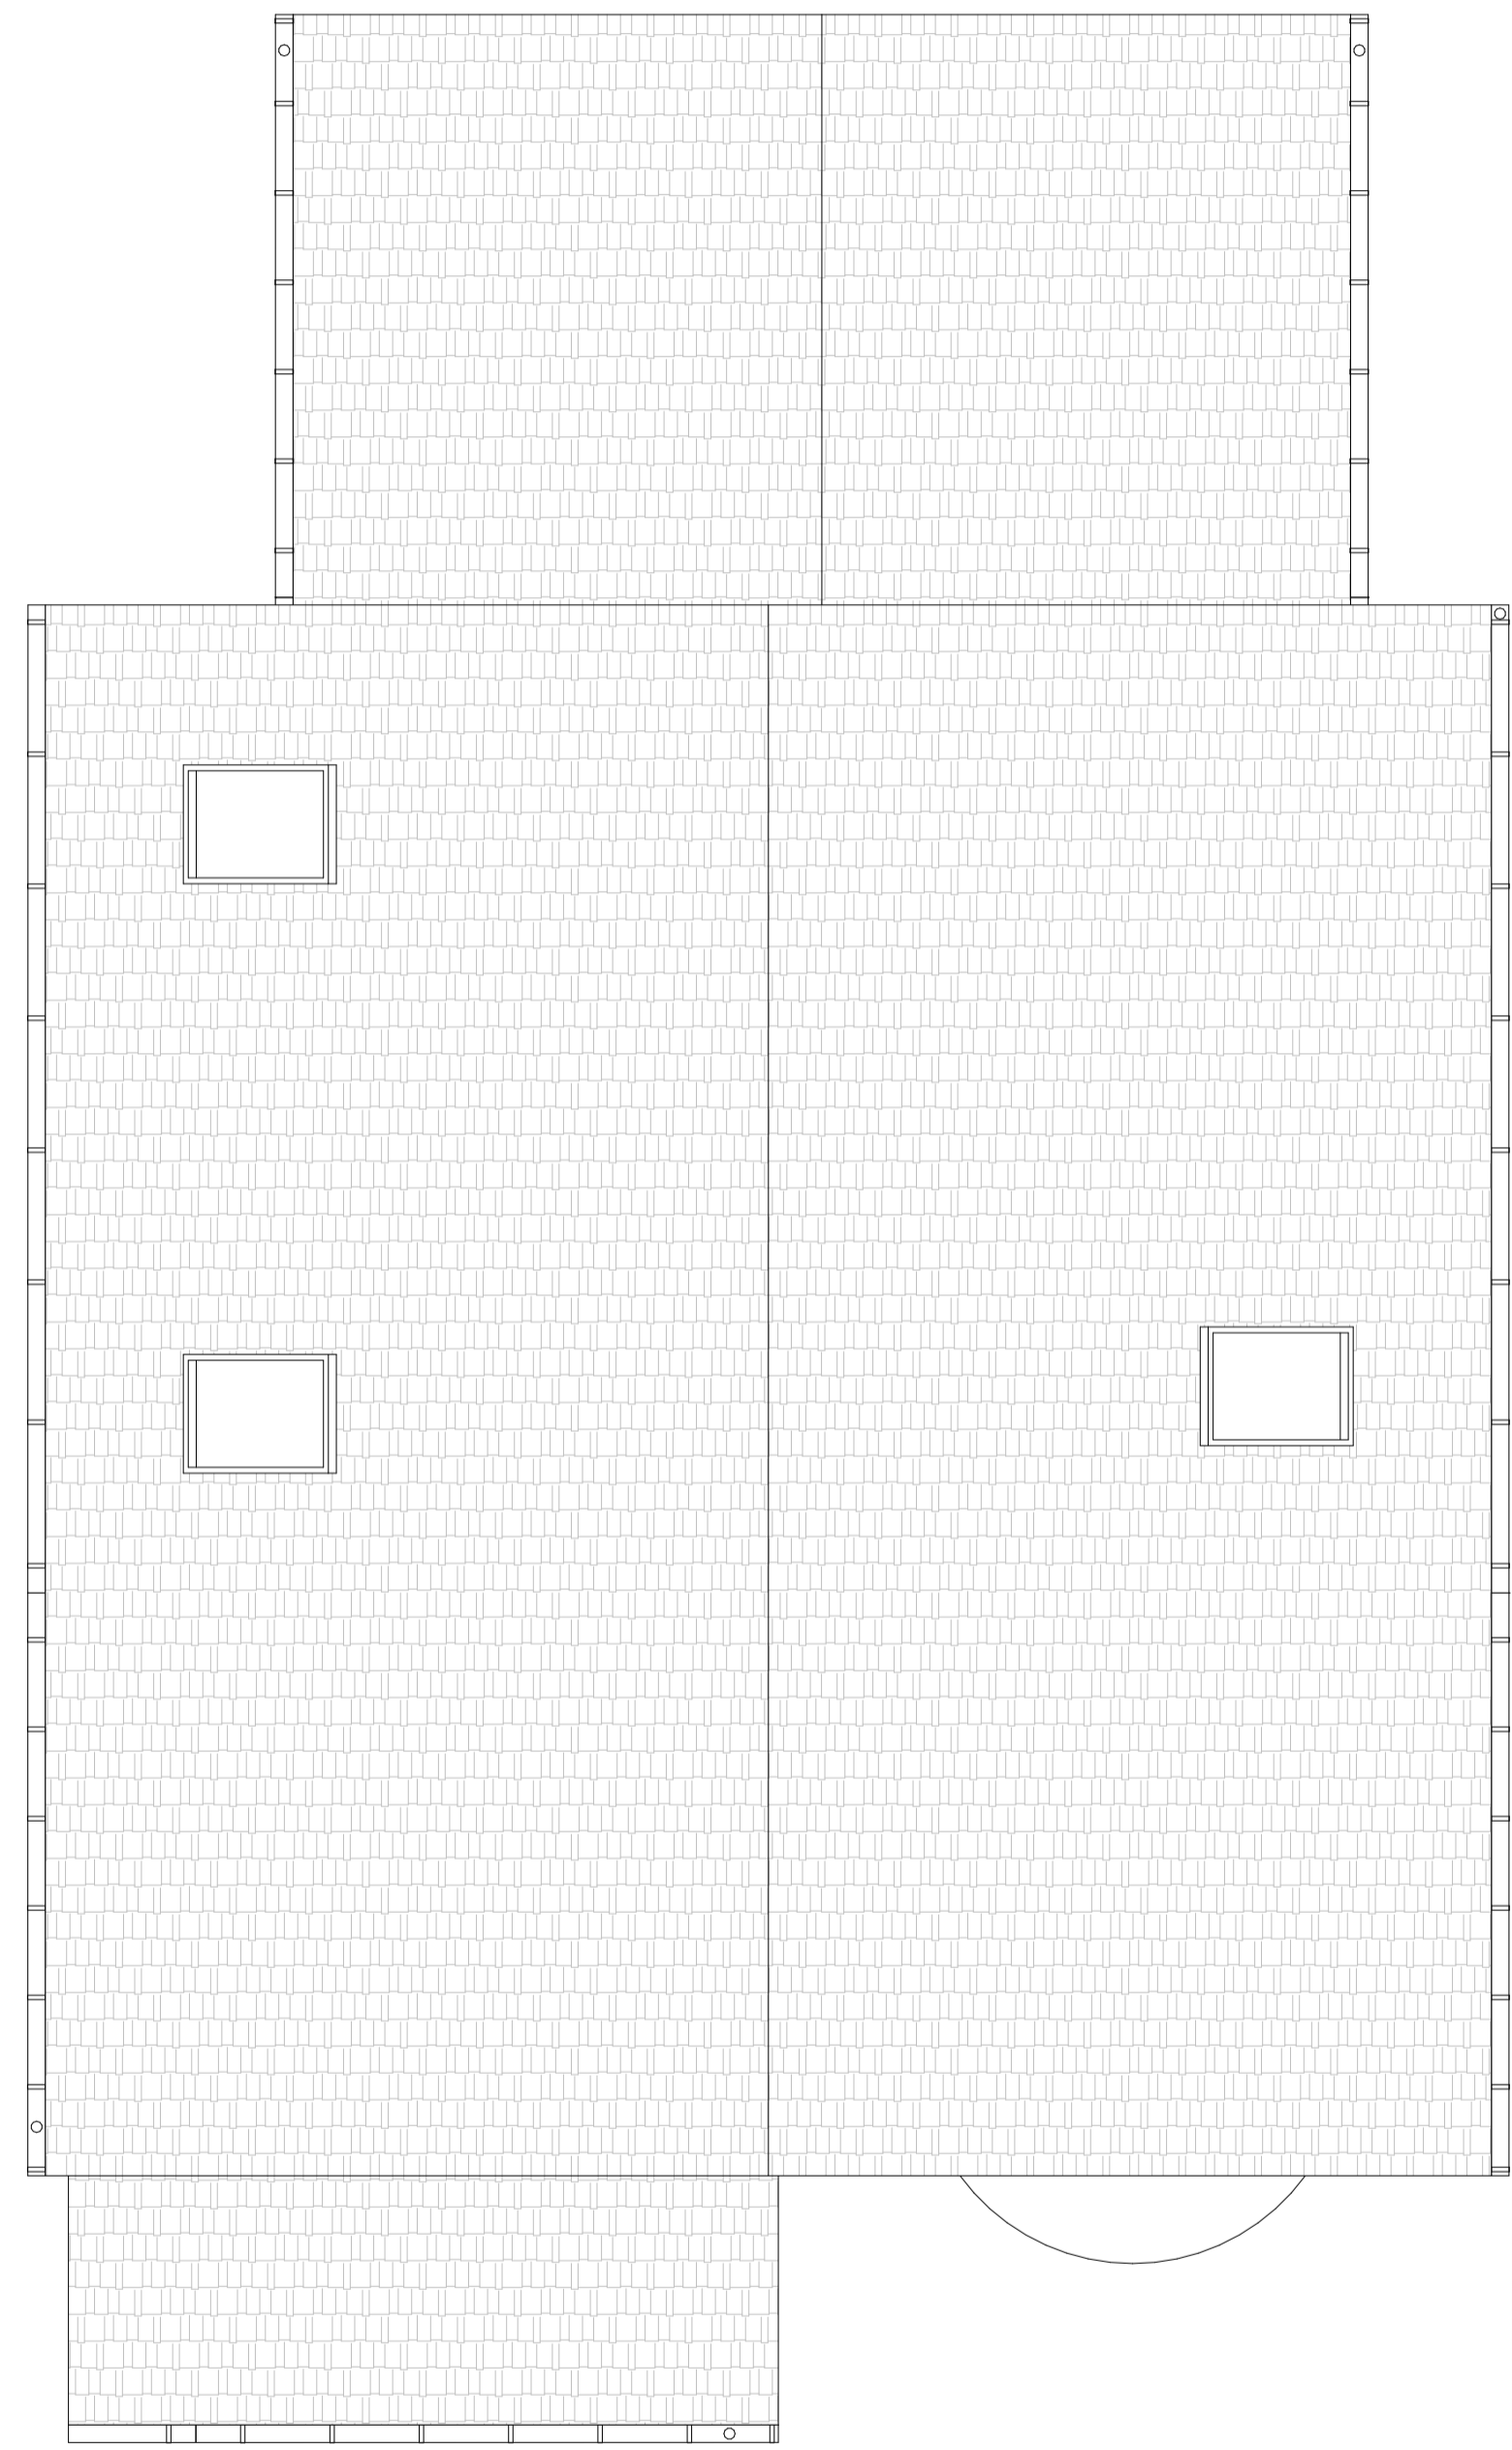

**Existing Roof Plan**  
Scale: 1:50

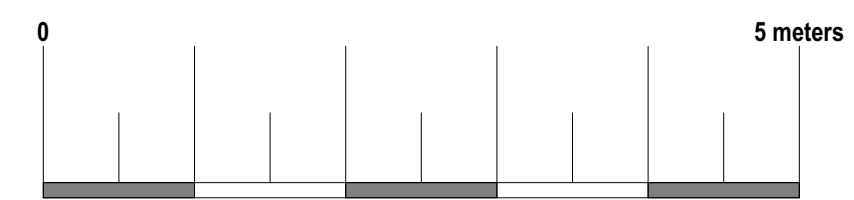


**Arkiplan**

74 Cardiff Road, CF15 7QE • Enquiries@ArkiPlan.co.uk


<b>Site</b>	188 Hulham Road, Exmouth EX8 4RB	<b>Date:</b>	08.02.2024
		<b>Sheet:</b>	23-1597 D04 REV 08
		<b>Job:</b>	New Extension
<b>Title Number</b>	DN641153	<b>Scale:</b>	As Shown@A1
		<b>Title:</b>	As Shown

**Symbol Key:**

- Boundary line
- - - Demolished
- Details above

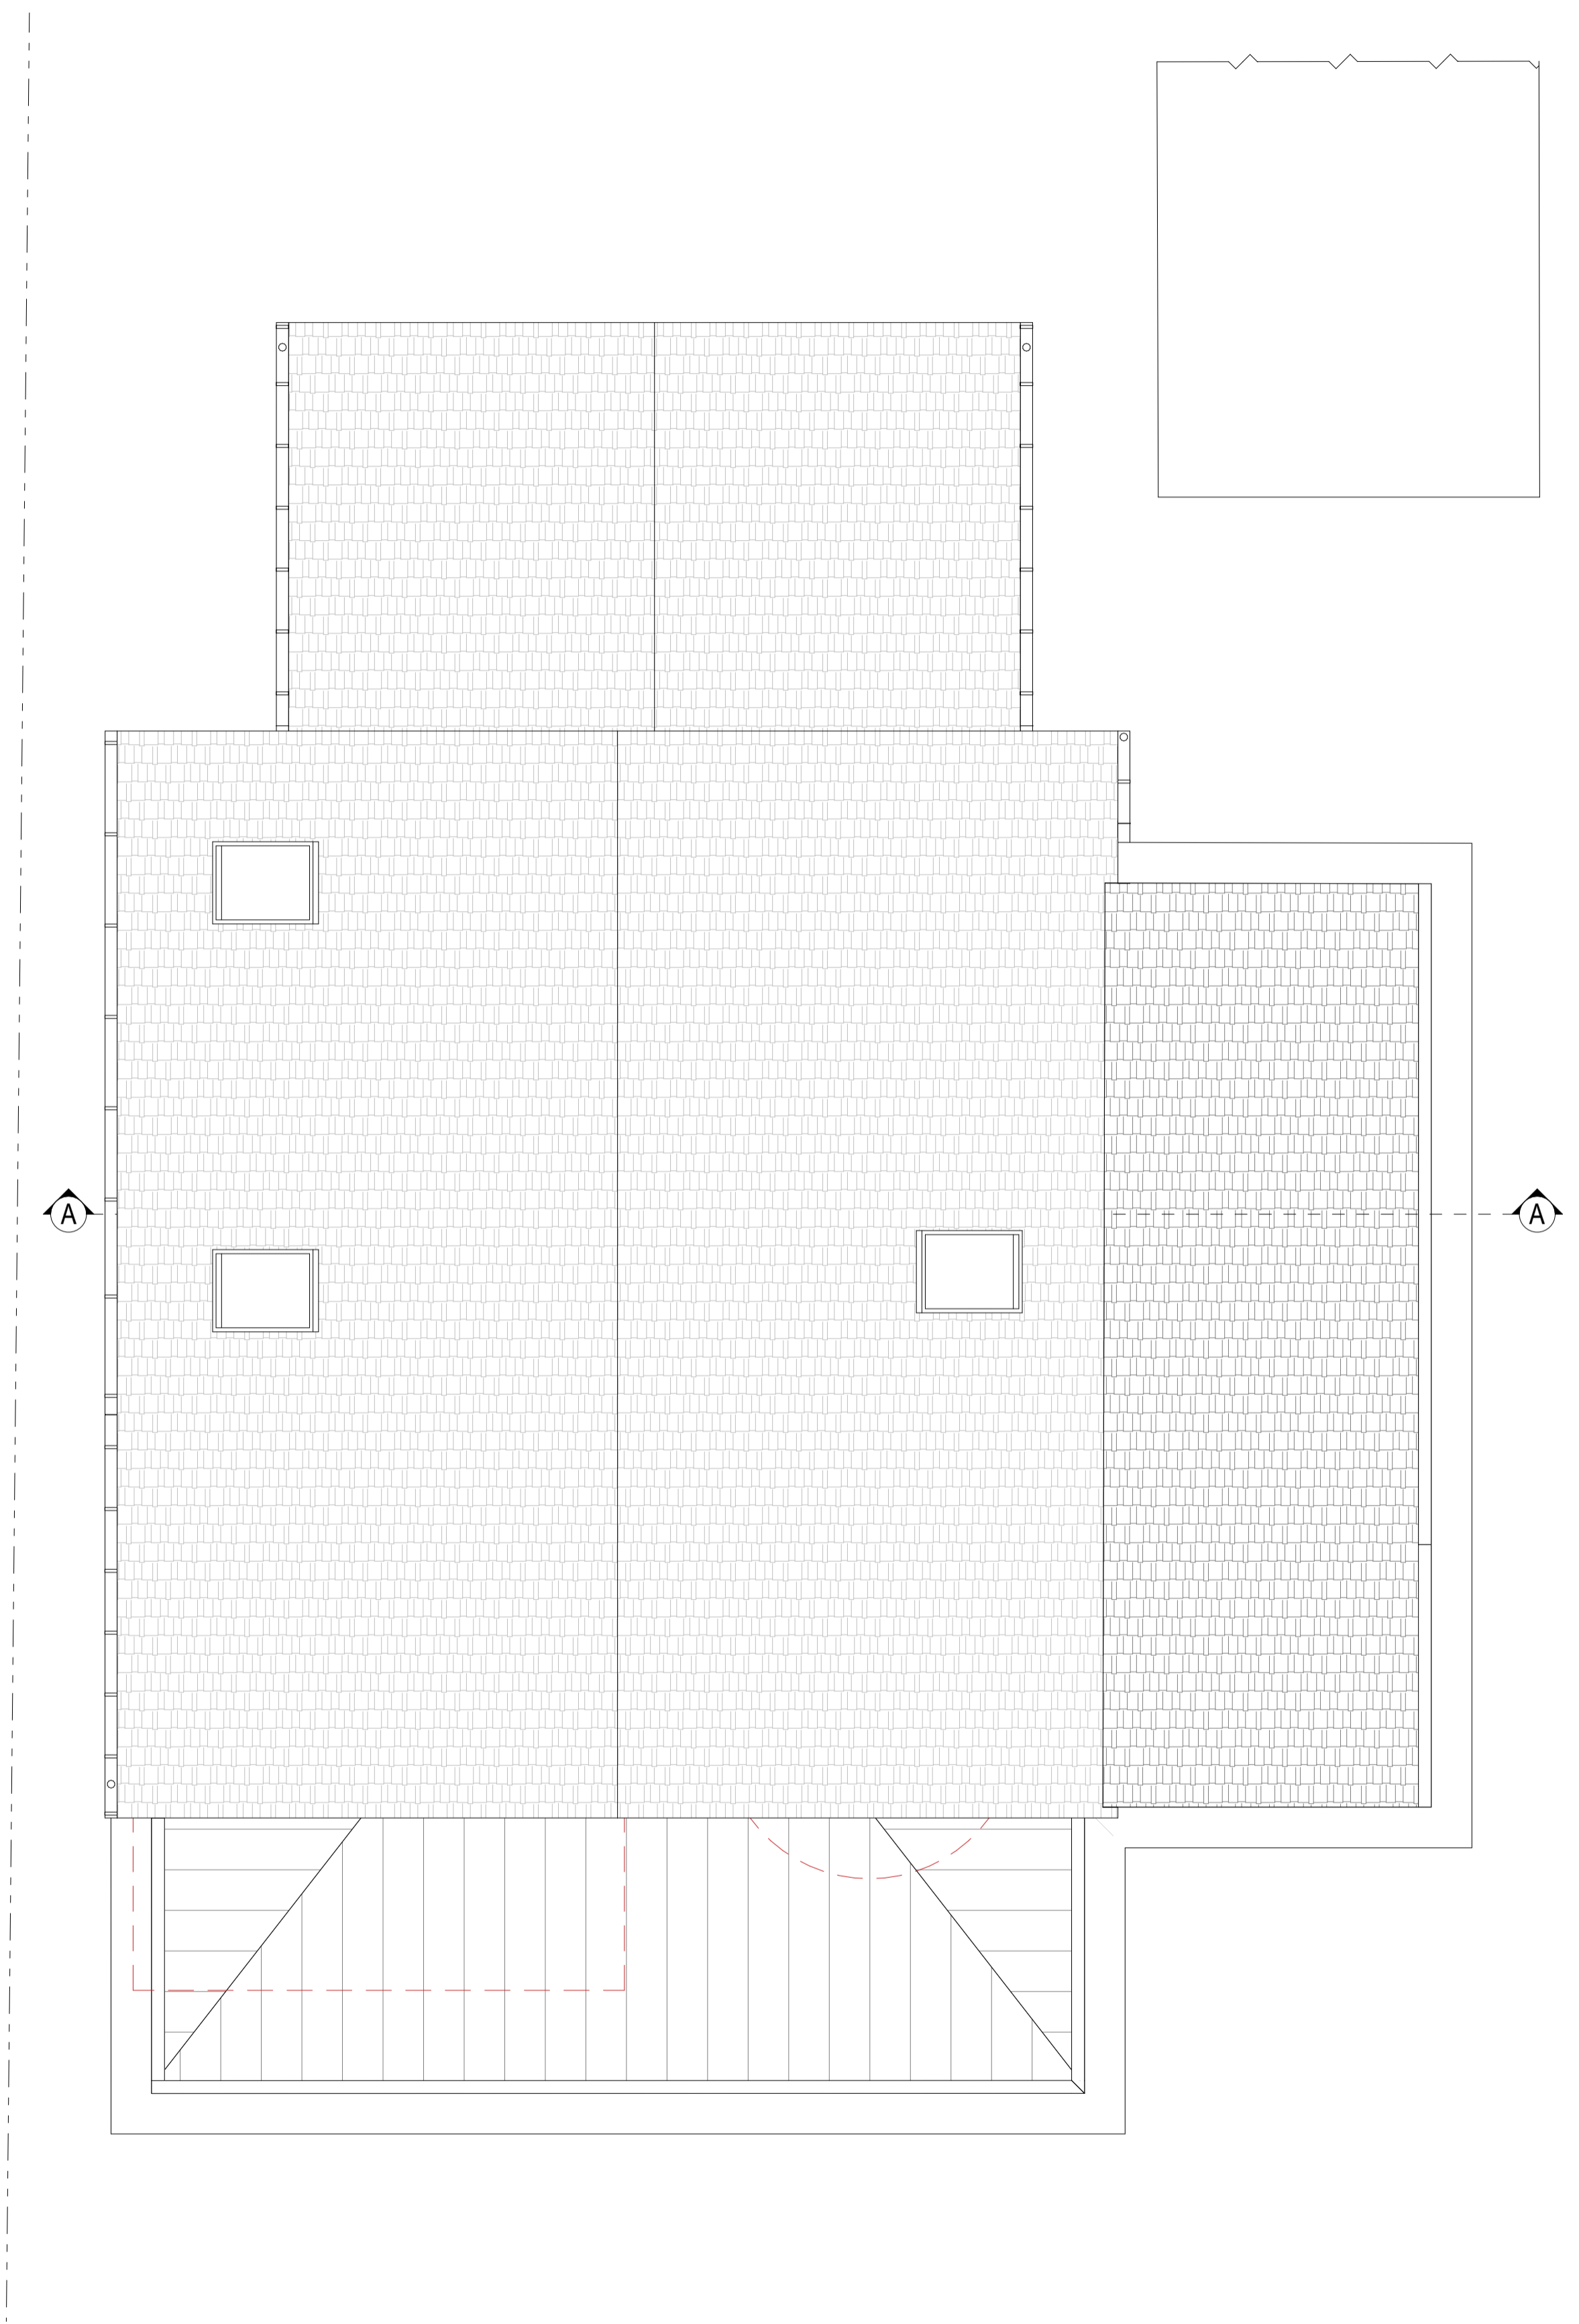

**Proposed Roof Plan**  
Scale: 1:50

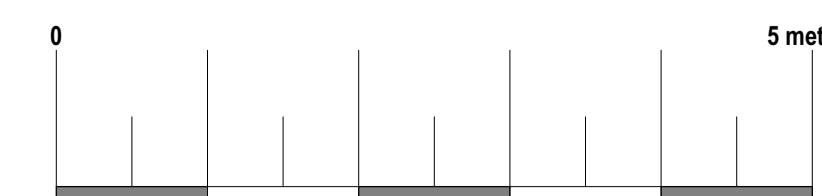


**Arkiplan**

74 Cardiff Road, CF15 7QE • Enquiries@ArkiPlan.co.uk

<b>Site</b>	188 Hulham Road, Exmouth EX8 4RB	<b>Date:</b>	08.02.2024
		<b>Sheet:</b>	23-1597 D05 REV 08
		<b>Job:</b>	New Extension
<b>Title Number</b>	DN641153	<b>Scale:</b>	As Shown@A1
		<b>Title:</b>	As Shown




**Existing West Elevation**  
Scale: 1:50

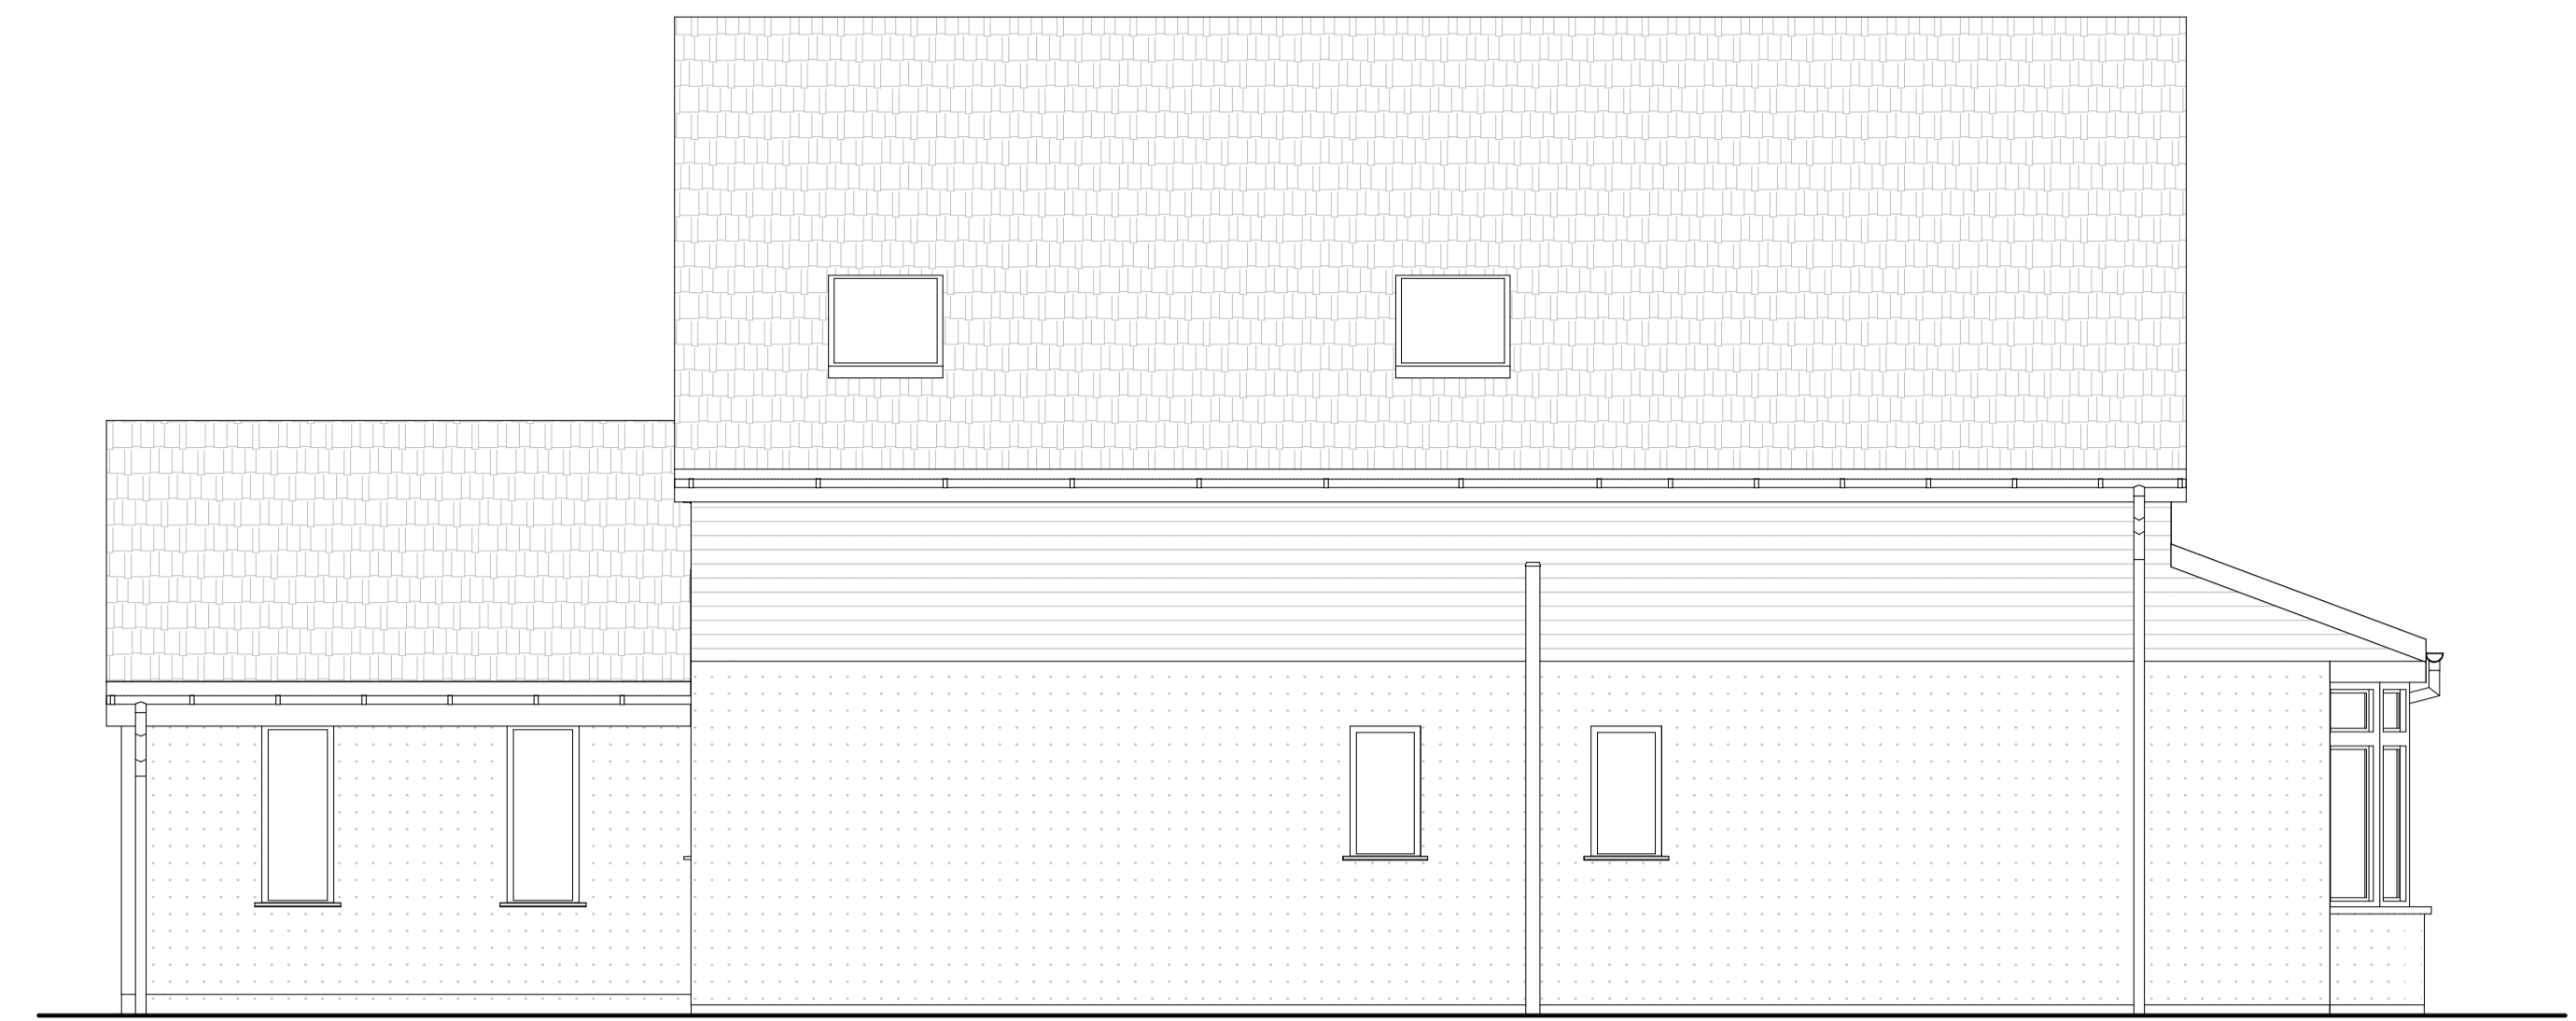


**Existing North Elevation**  
Scale: 1:50



**Existing East Elevation**  
Scale: 1:50

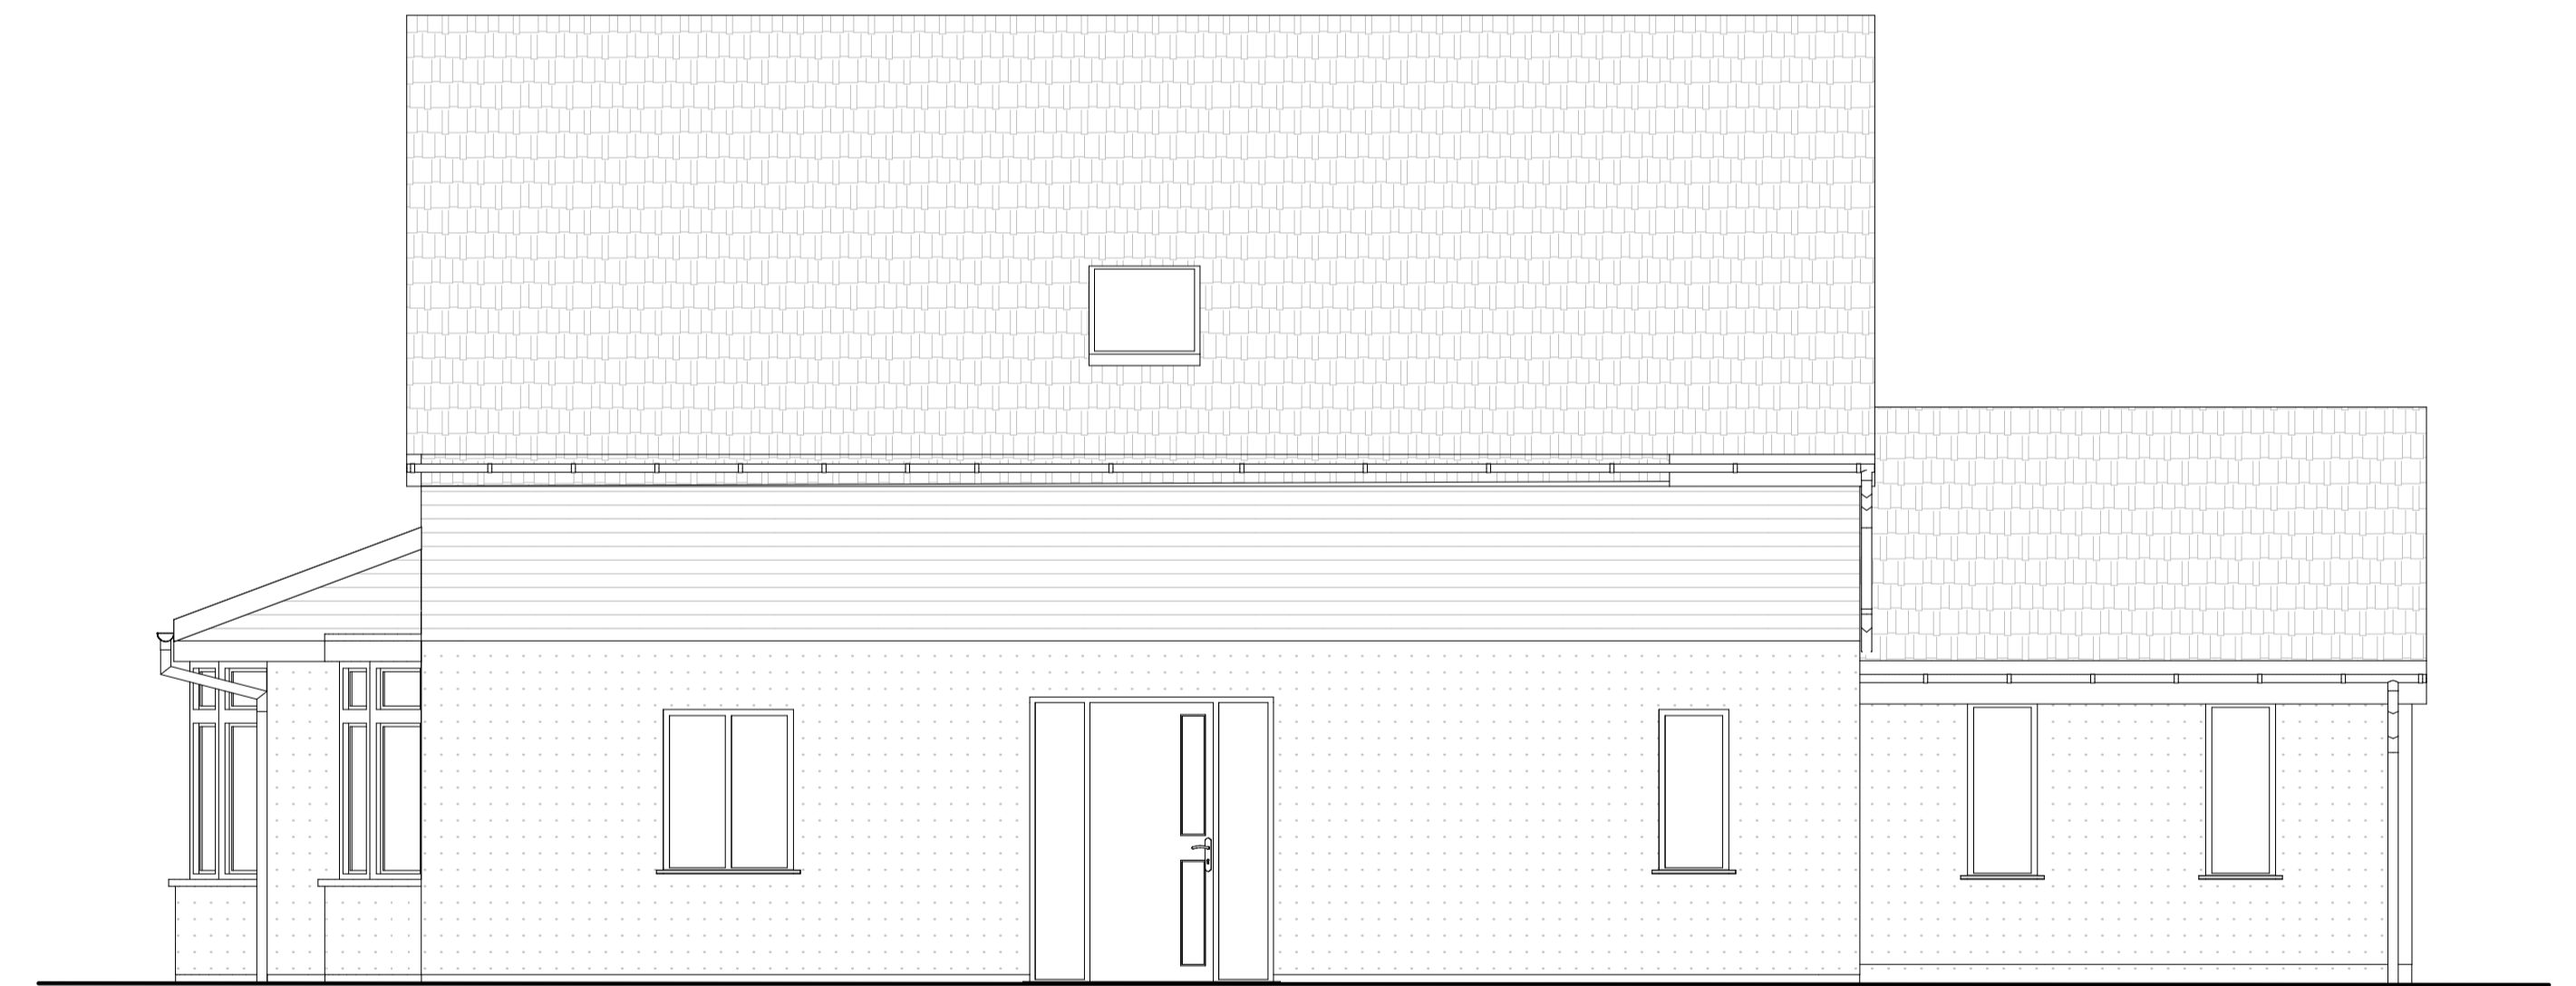

**Existing South Elevation**  
Scale: 1:50

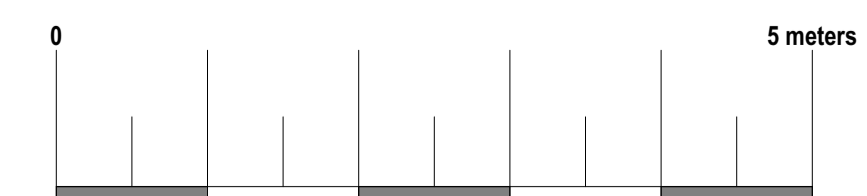

**Arkiplan**


74 Cardiff Road, CF15 7QE • Enquiries@ArkiPlan.co.uk

<b>Site</b>	188 Hulham Road, Exmouth EX8 4RB	<b>Date:</b>	08.02.2024
		<b>Sheet:</b>	23-1597 D06 REV 08
		<b>Job:</b>	New Extension
<b>Title Number</b>	DN641153	<b>Scale:</b>	As Shown@A1
		<b>Title:</b>	As Shown


Proposed Materials:  
 Walls: Render (to match existing)  
 Walls: Wooden cladding (to match existing)  
 Pitched roof: Tile (to match existing)  
 Pitched roof: Metal sheet




**Proposed West Elevation**  
 Scale: 1:50

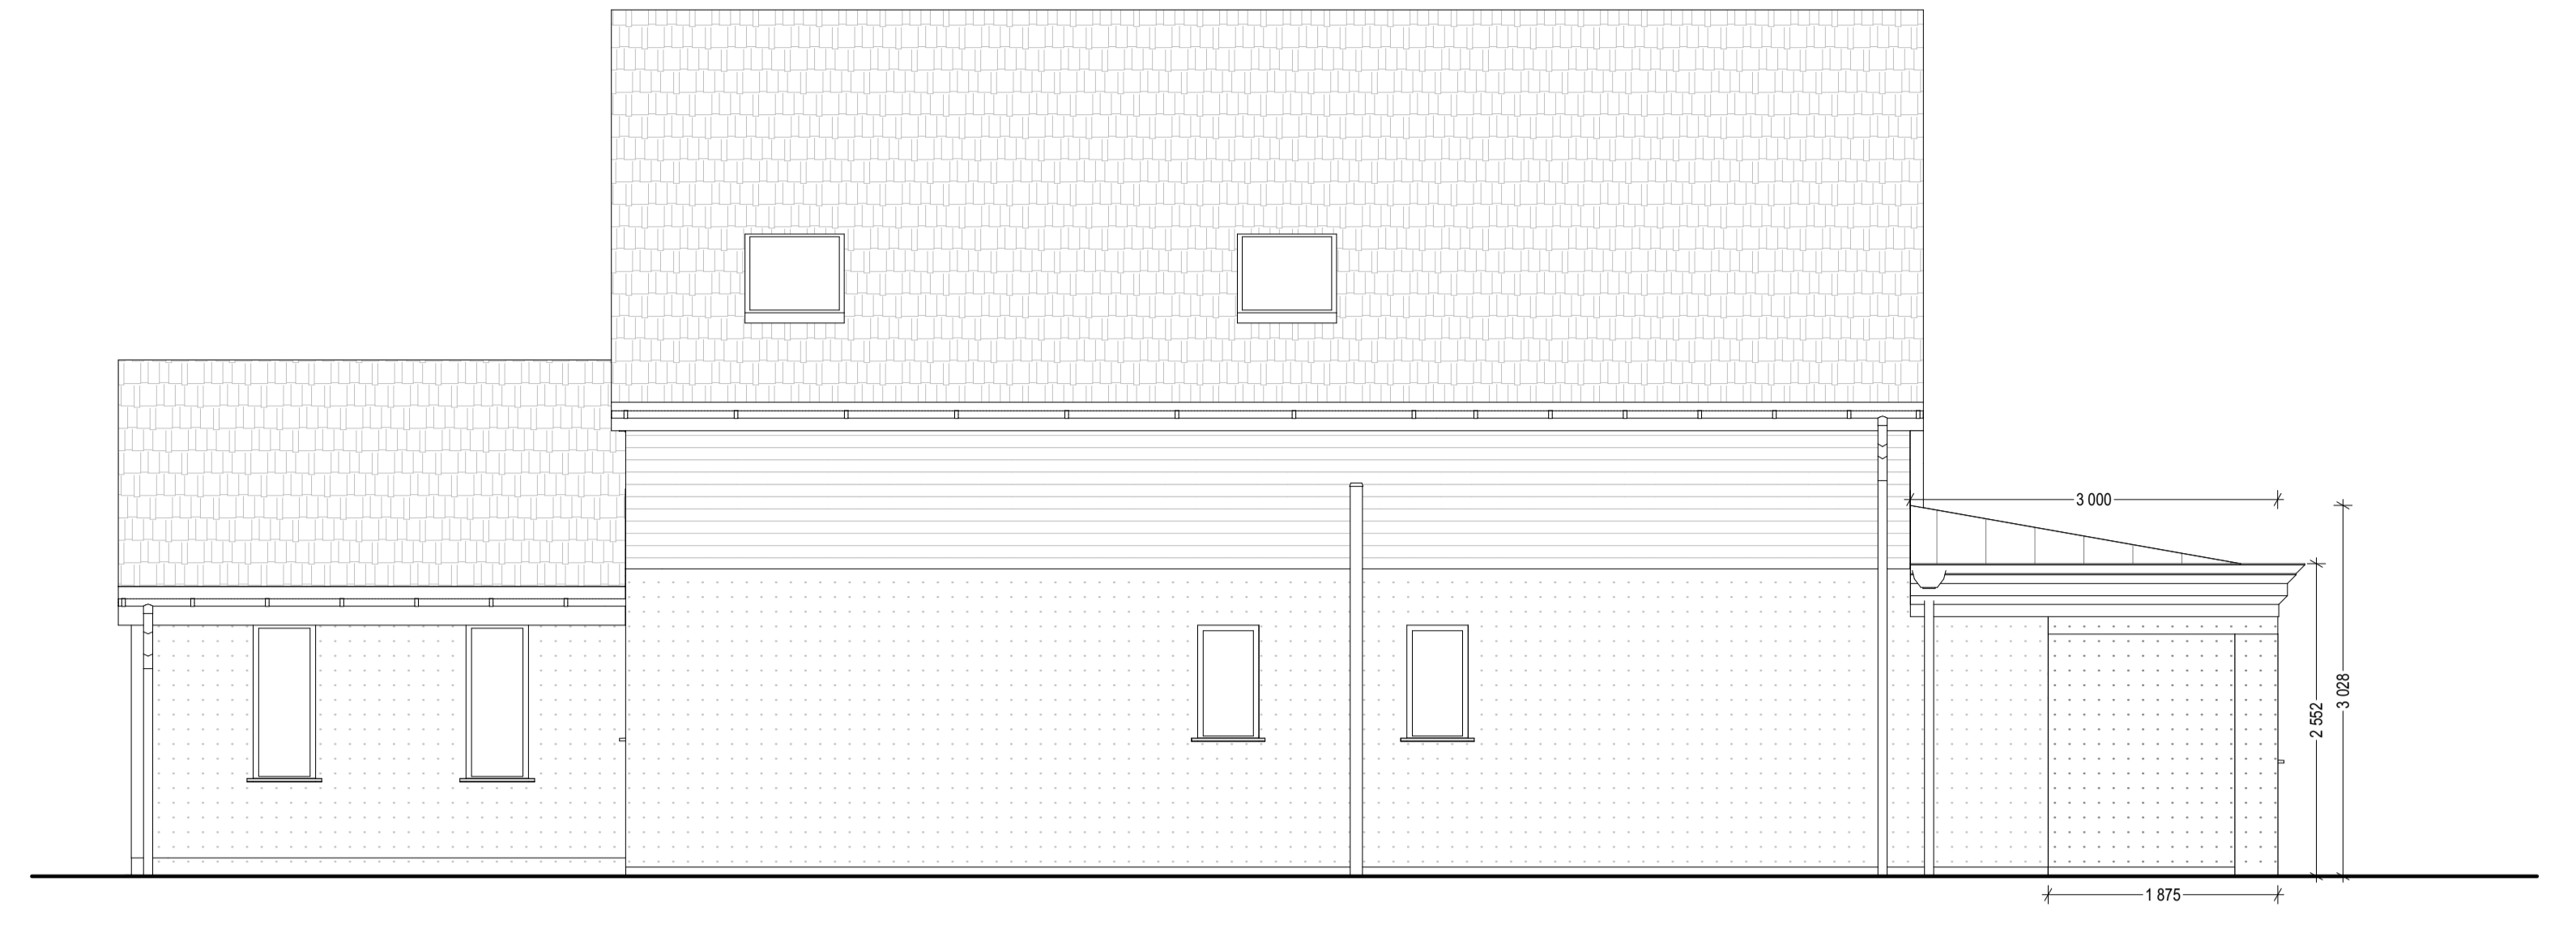


**Proposed North Elevation**  
 Scale: 1:50

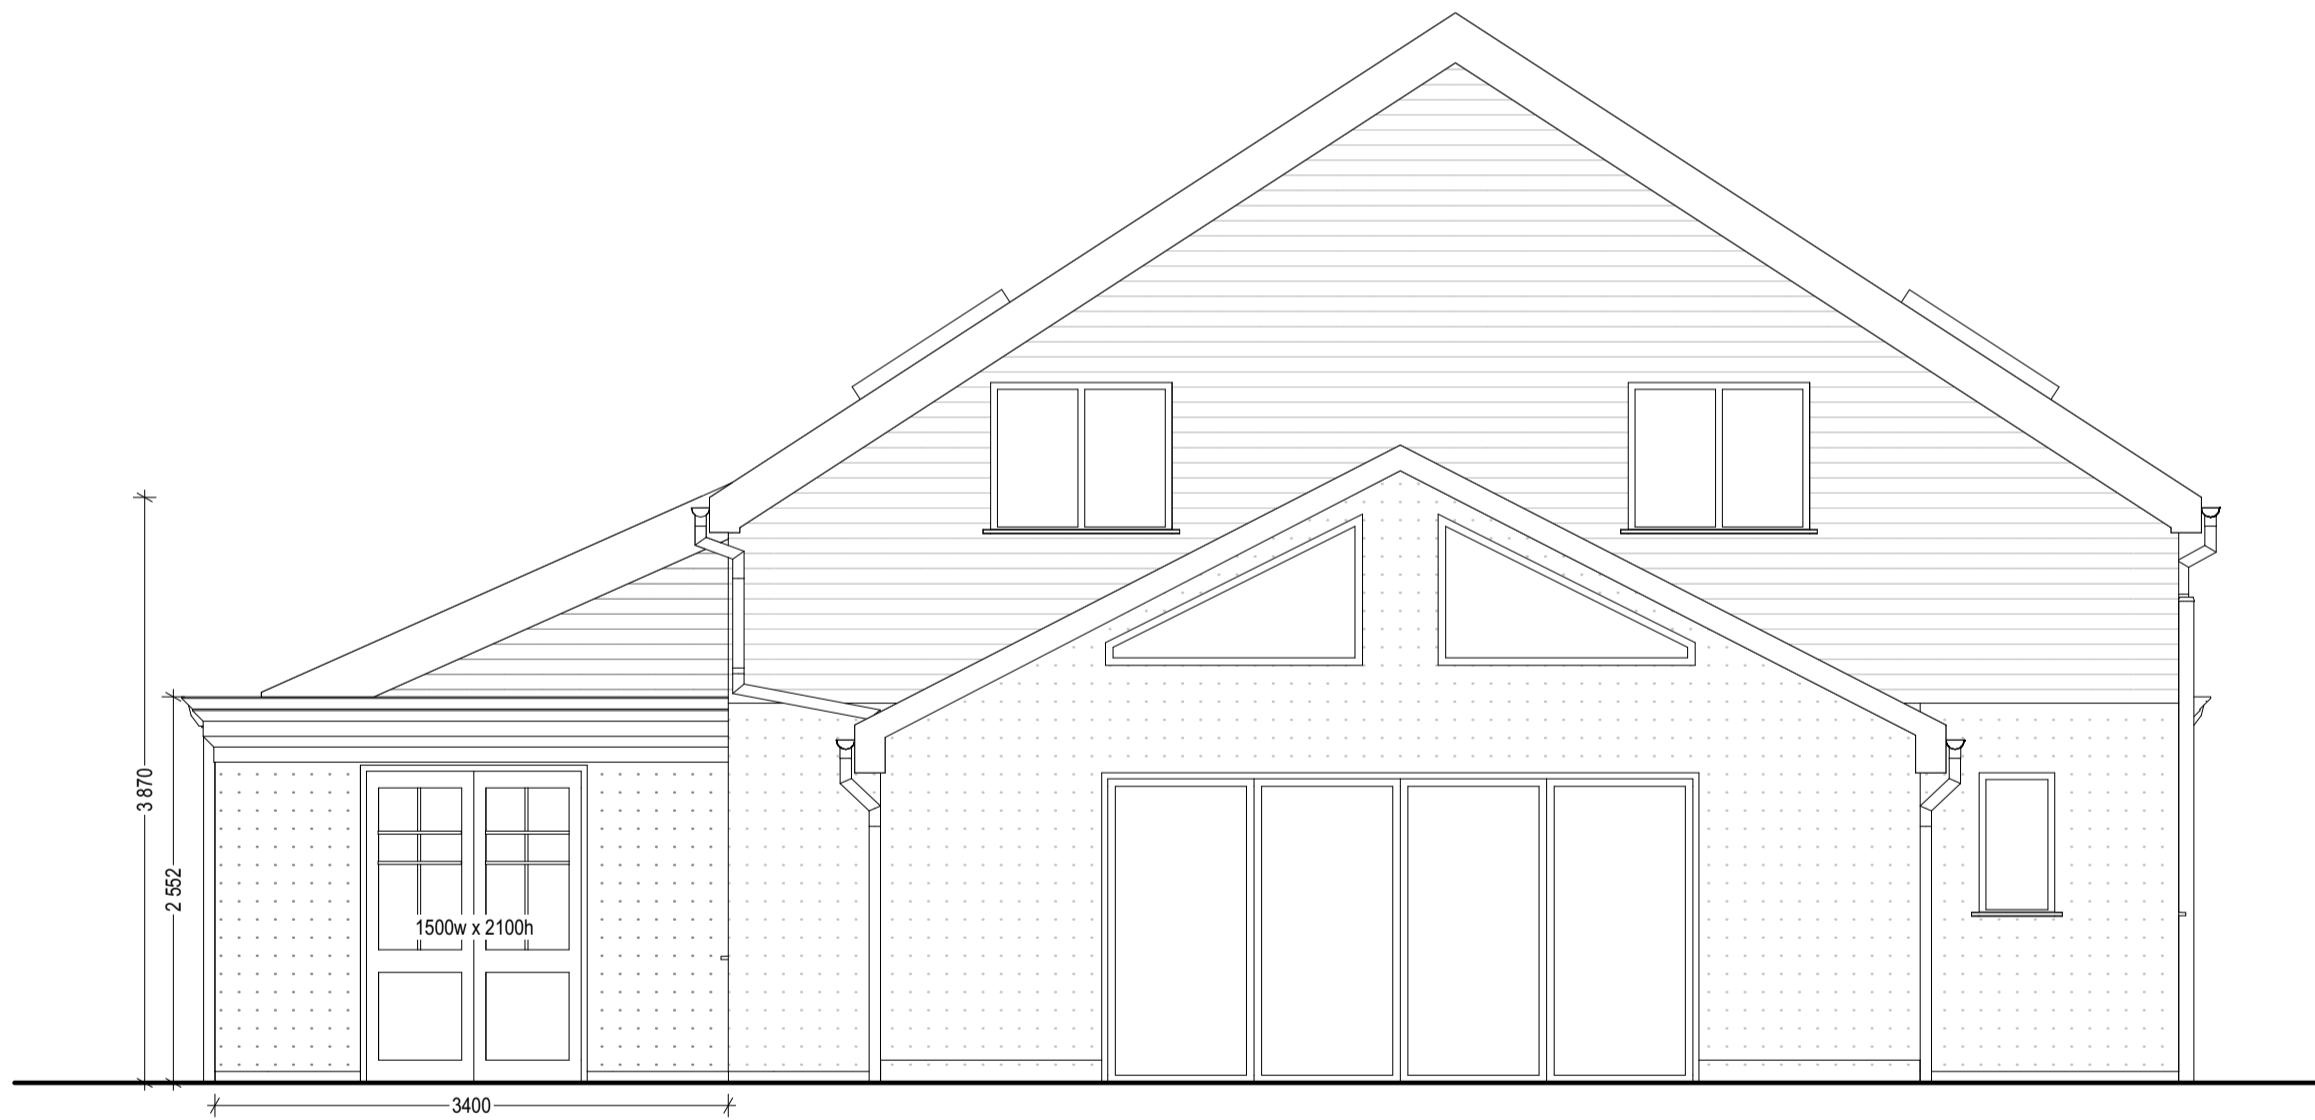

**Proposed East Elevation**  
 Scale: 1:50

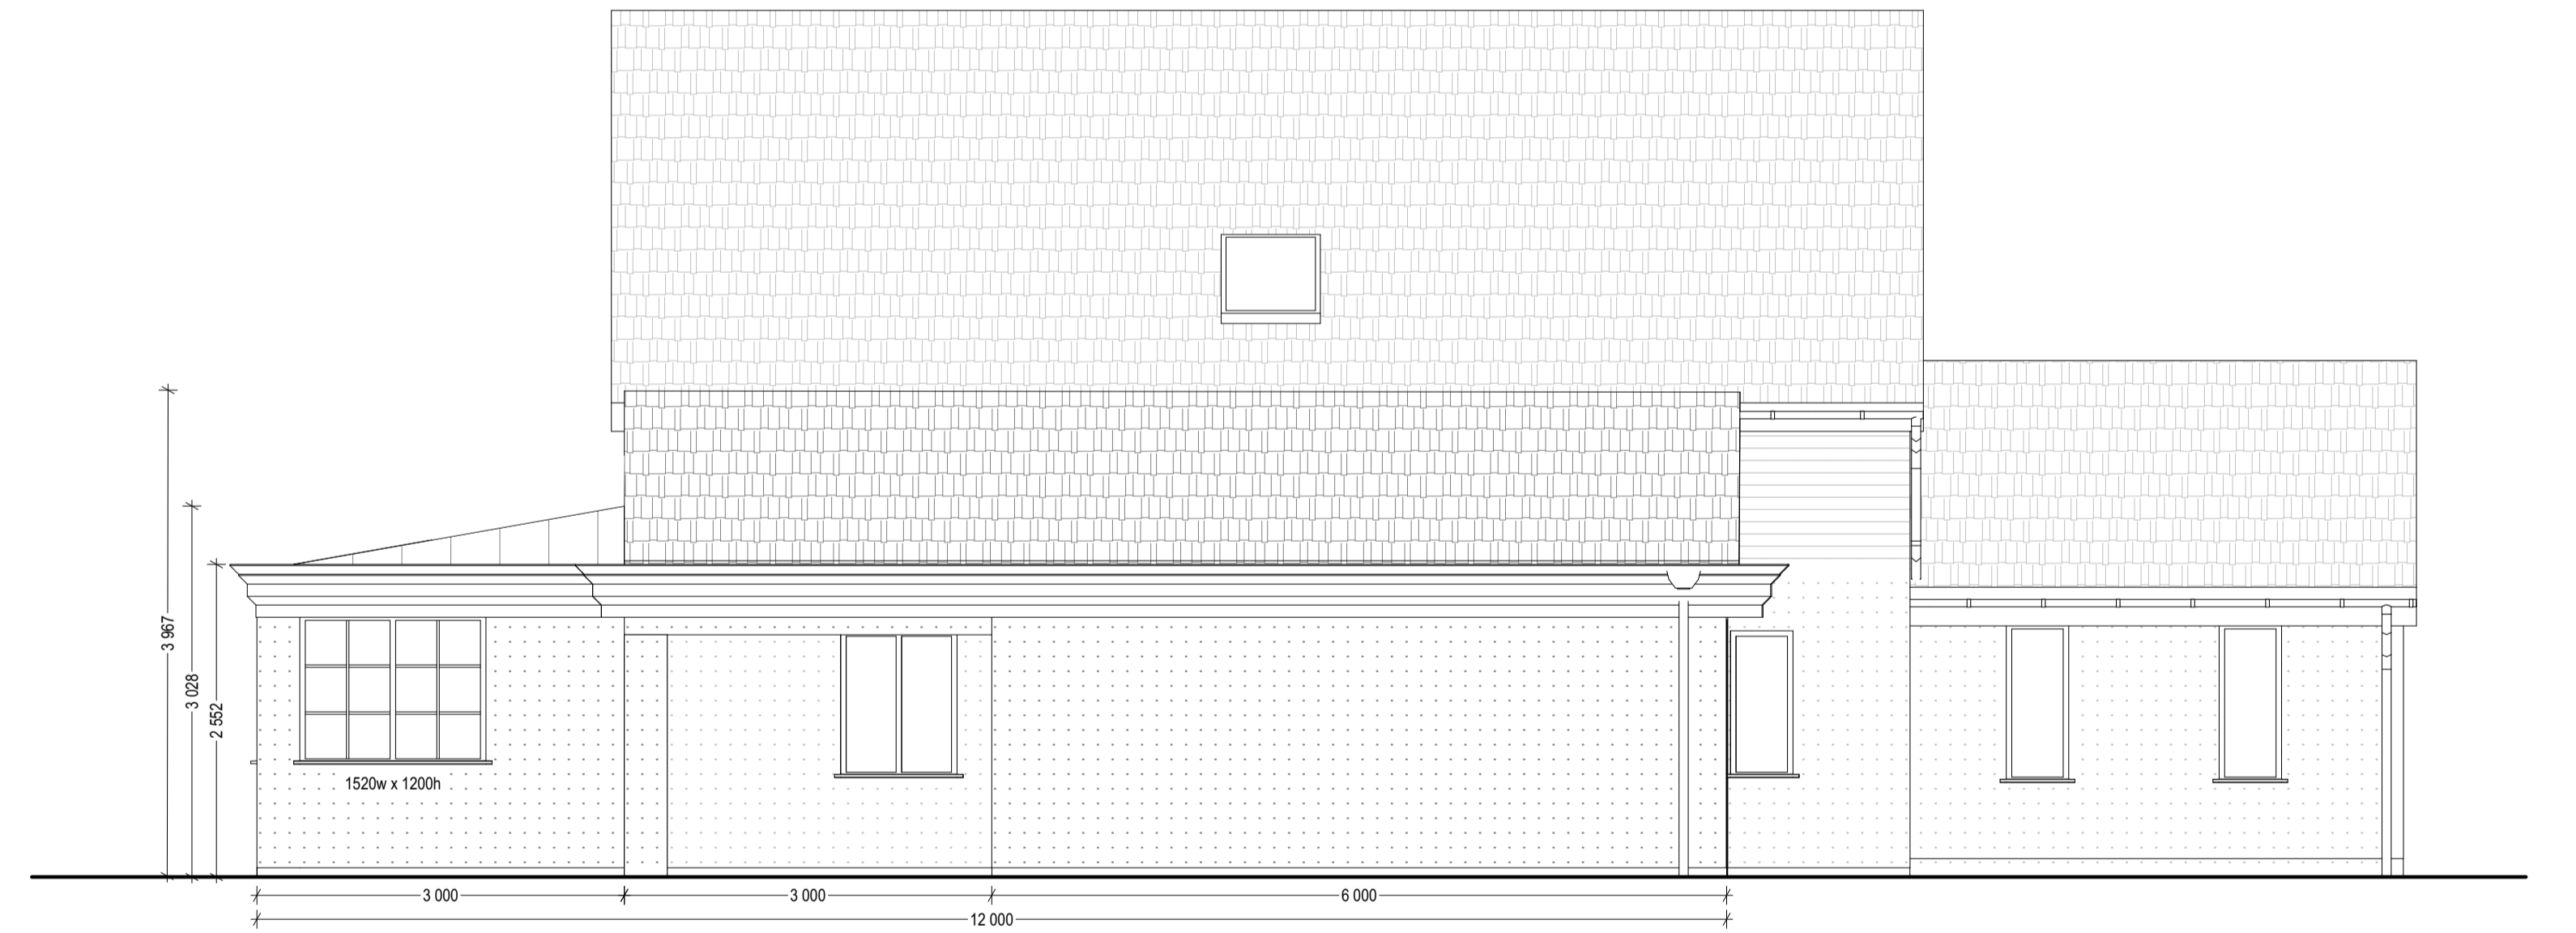


**Proposed South Elevation**  
 Scale: 1:50

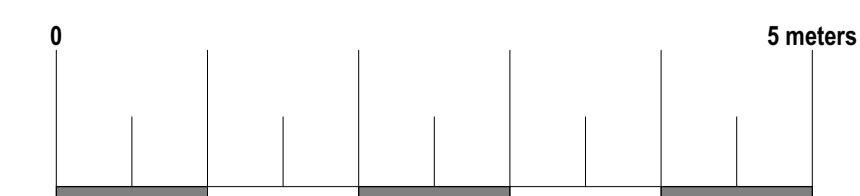


**Arkiplan**  
 74 Cardiff Road, CF15 7QE • Enquiries@ArkiPlan.co.uk

<b>Site</b>	188 Hulham Road, Exmouth EX8 4RB	<b>Date:</b>	08.02.2024
		<b>Sheet:</b>	23-1597 D07 REV 08
		<b>Job:</b>	New Extension
<b>Title Number</b>	DN641153	<b>Scale:</b>	As Shown@A1
		<b>Title:</b>	As Shown

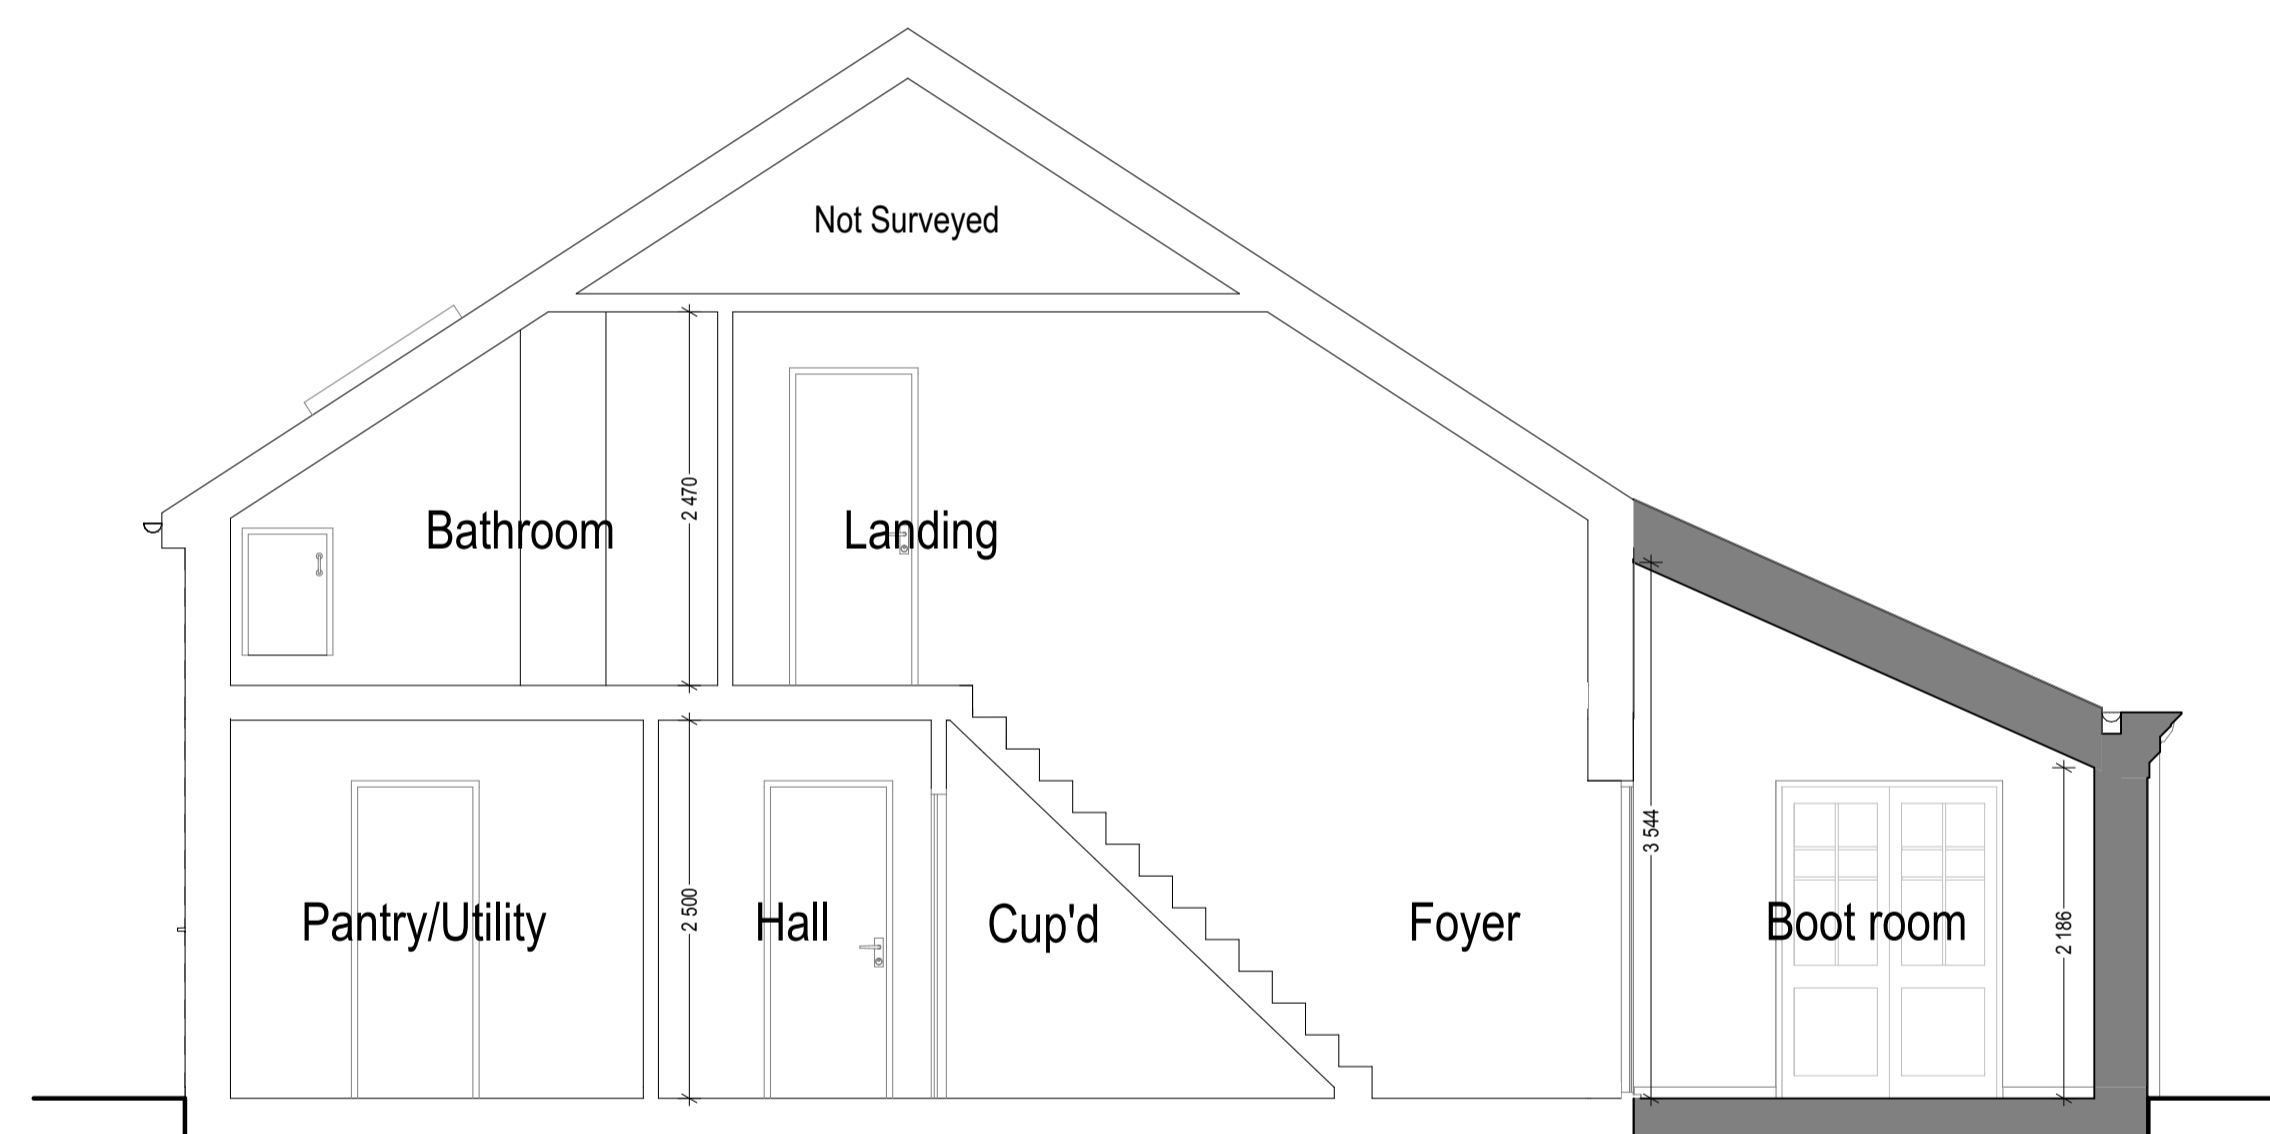

**Proposed Section A-A**  
Scale: 1:50

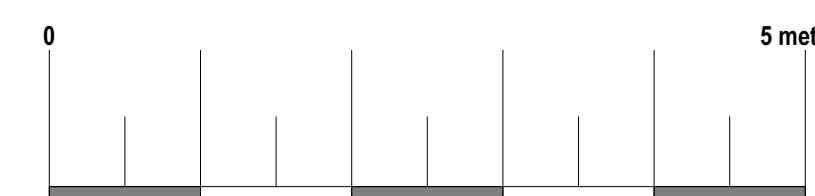

**Arkiplan**

74 Cardiff Road, CF15 7QE • Enquiries@ArkiPlan.co.uk

<b>Site</b>	188 Hulham Road, Exmouth EX8 4RB	<b>Date:</b>	08.02.2024
		<b>Sheet:</b>	23-1597 D08 REV 08
		<b>Job:</b>	New Extension
<b>Title Number</b>	DN641153	<b>Scale:</b>	As Shown@A1
		<b>Title:</b>	As Shown





Proposed 3D view

**Arkiplan**

74 Cardiff Road, CF15 7QE • Enquiries@ArkiPlan.co.uk

<b>Site</b>	188 Hulham Road, Exmouth EX8 4RB	<b>Date:</b>	08.02.2024
		<b>Sheet:</b>	23-1597 D09 REV 08
		<b>Job:</b>	New Extension
		<b>Scale:</b>	As Shown@A1
<b>Title Number</b>	DN641153	<b>Title:</b>	As Shown




Proposed 3D view

**Arkiplan**

74 Cardiff Road, CF15 7QE • Enquiries@ArkiPlan.co.uk

<b>Site</b>	188 Hulham Road, Exmouth EX8 4RB	<b>Date:</b>	08.02.2024
		<b>Sheet:</b>	23-1597 D10 REV 08
		<b>Job:</b>	New Extension
		<b>Scale:</b>	As Shown@A1
<b>Title Number</b>	DN641153	<b>Title:</b>	As Shown

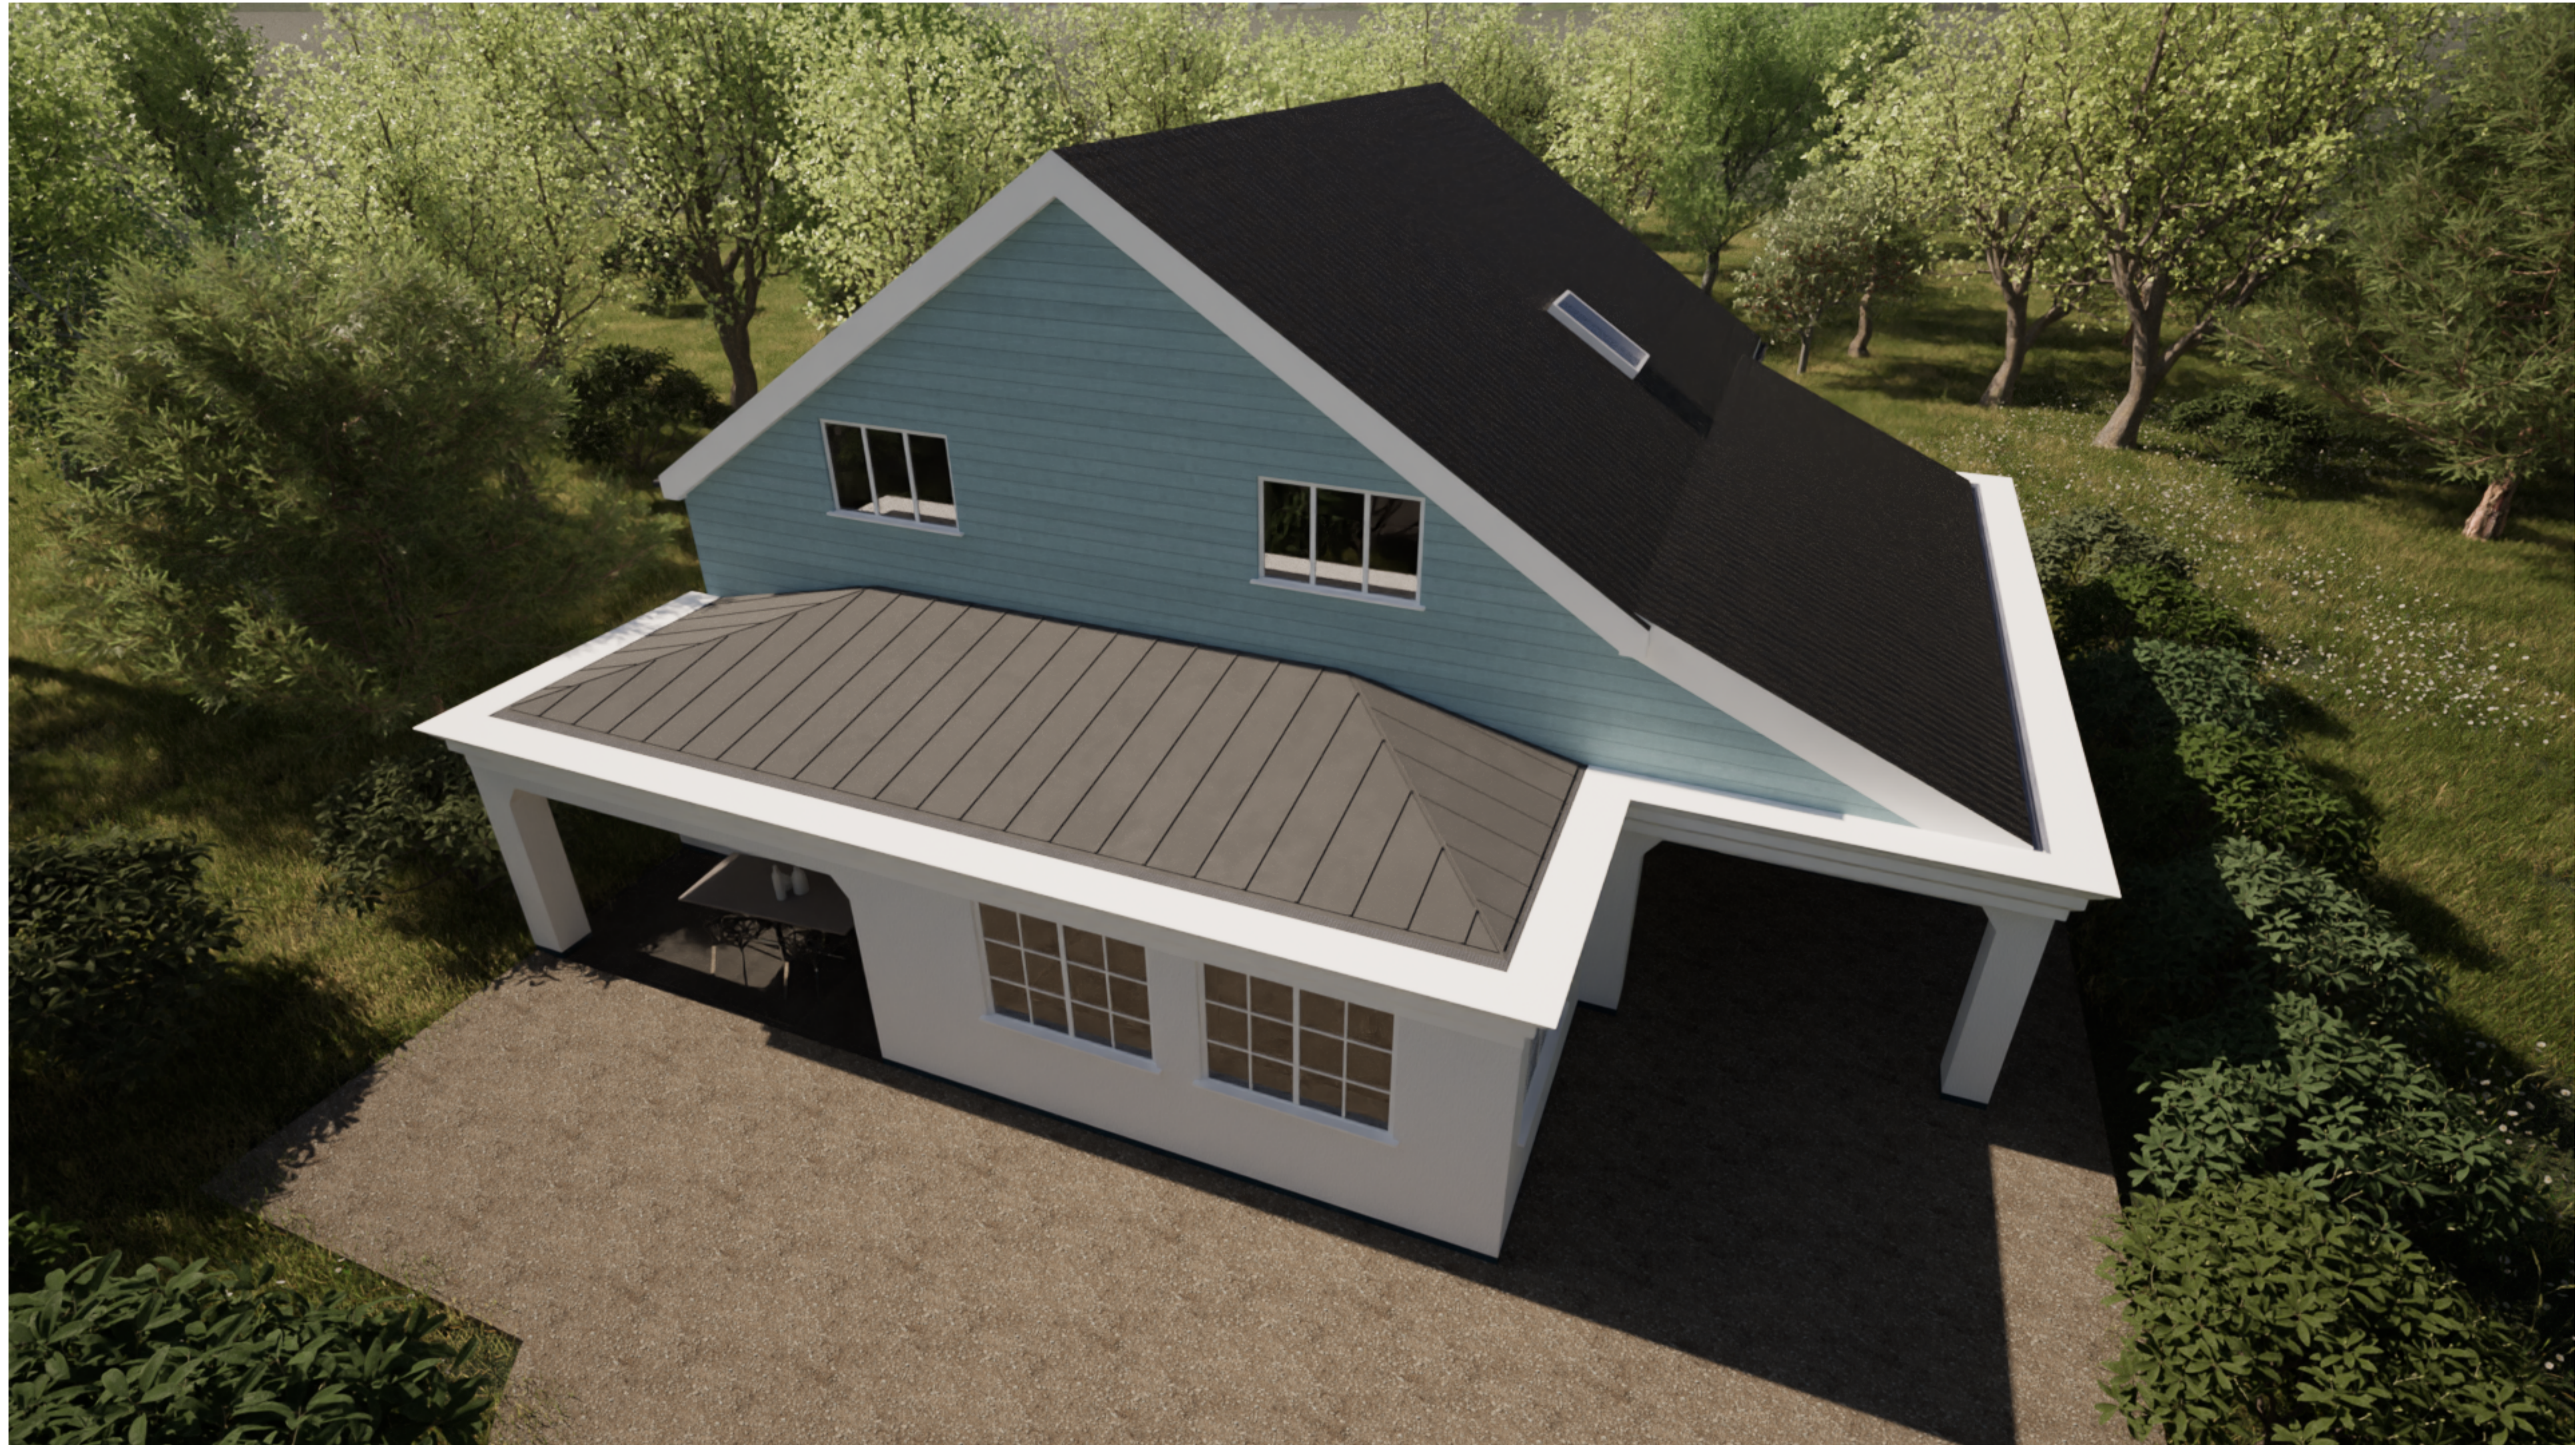

Proposed 3D view

**Arkiplan**

74 Cardiff Road, CF15 7QE • Enquiries@ArkiPlan.co.uk

<b>Site</b>	188 Hulham Road, Exmouth EX8 4RB	<b>Date:</b>	08.02.2024
		<b>Sheet:</b>	23-1597 D11 REV 08
		<b>Job:</b>	New Extension
		<b>Scale:</b>	As Shown@A1
<b>Title Number</b>	DN641153	<b>Title:</b>	As Shown



Proposed 3D view

**Arkiplan**

74 Cardiff Road, CF15 7QE • Enquiries@ArkiPlan.co.uk

<b>Site</b>	188 Hulham Road, Exmouth EX8 4RB	<b>Date:</b>	08.02.2024
		<b>Sheet:</b>	23-1597 D12 REV 08
		<b>Job:</b>	New Extension
		<b>Scale:</b>	As Shown@A1
<b>Title Number</b>	DN641153	<b>Title:</b>	As Shown