



Location Plan
Scale 1:1250
Licence No: 100047474



Existing Block Plan
Scale 1:500
Licence No: 100047474



Proposed Block Plan
Scale 1:500
Licence No: 100047474

client:

job:

New Extension


date:
24 April 2020

scale:
As Shown@A1


drawing title:

As Shown

drawing number:

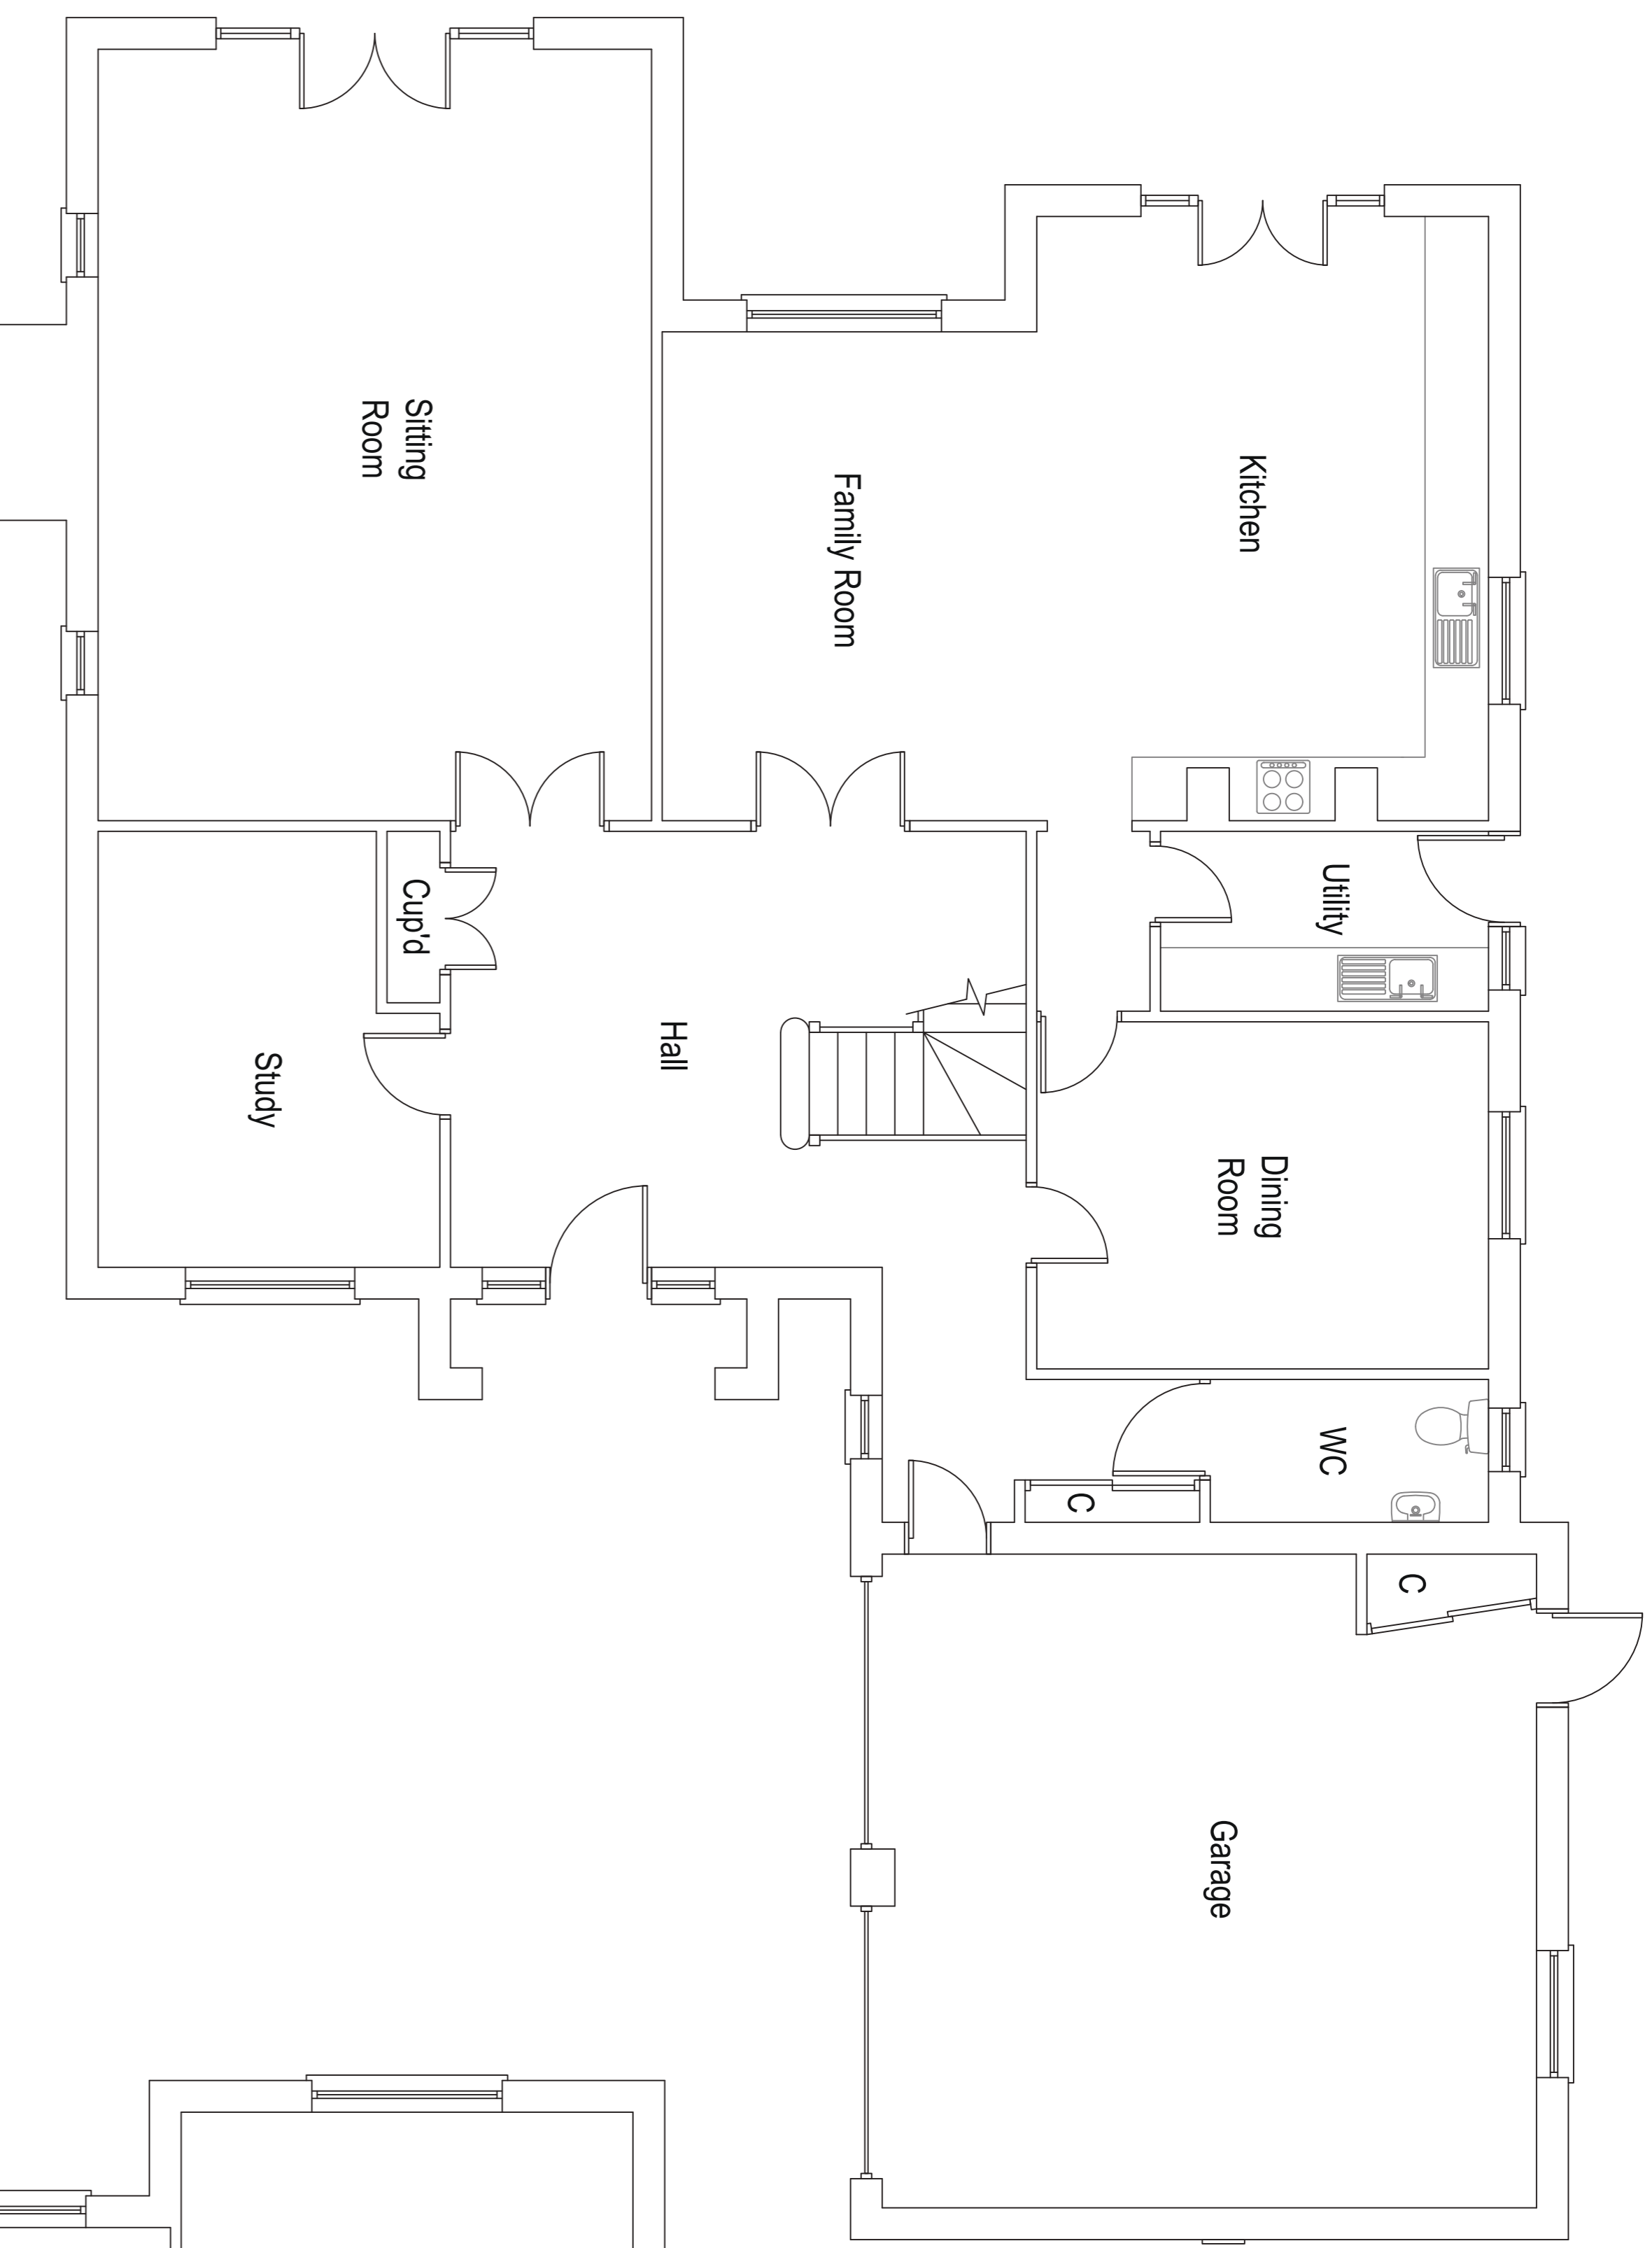

Existing Ground Floor Plan
Scale 1:50

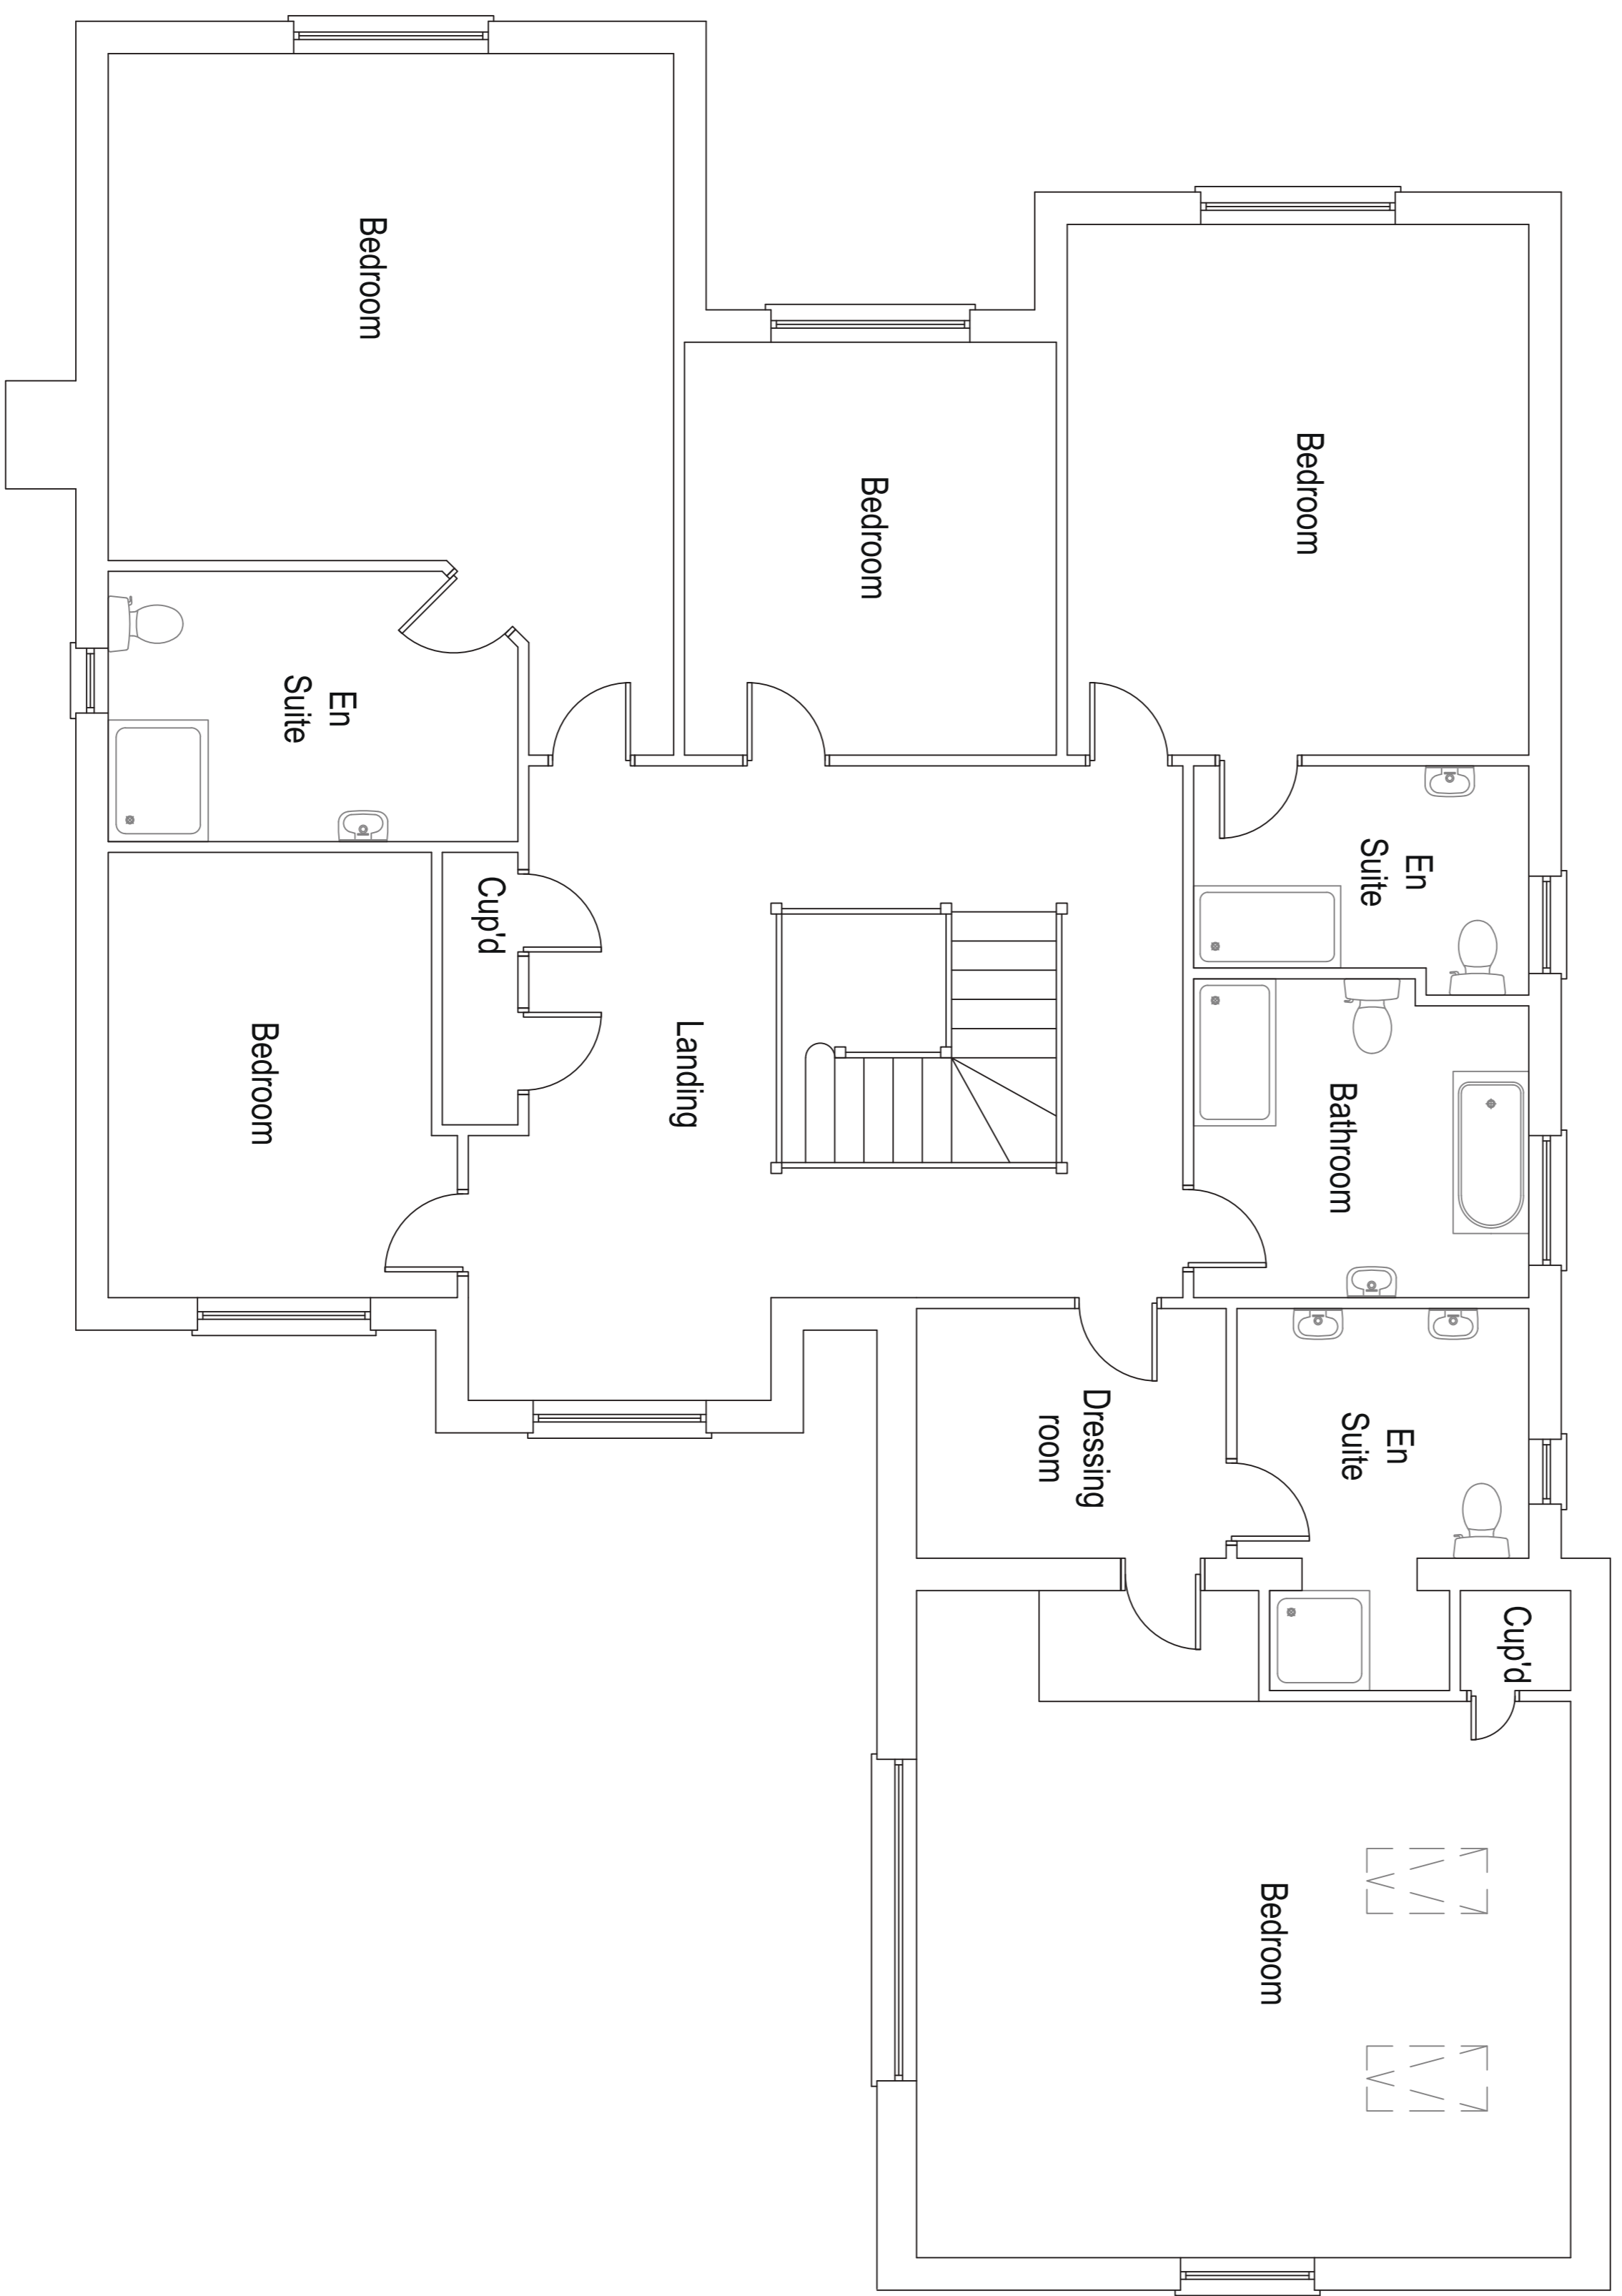

Existing First Floor Plan
Scale 1:50



P: 74 Cardiff Road,
CF15 7QE
E: enquiries@ArkiPlan.co.uk

client:

job:

New Extension


date:
24 April 2020


scale:
As Shown@A1

drawing title:


As Shown

drawing number:

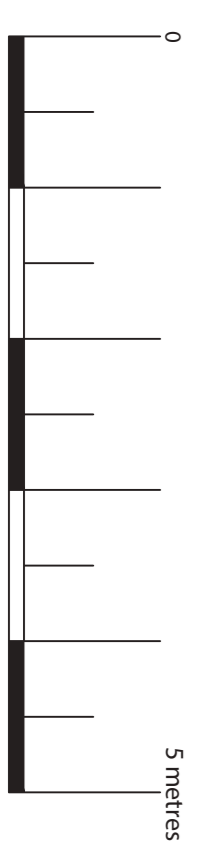


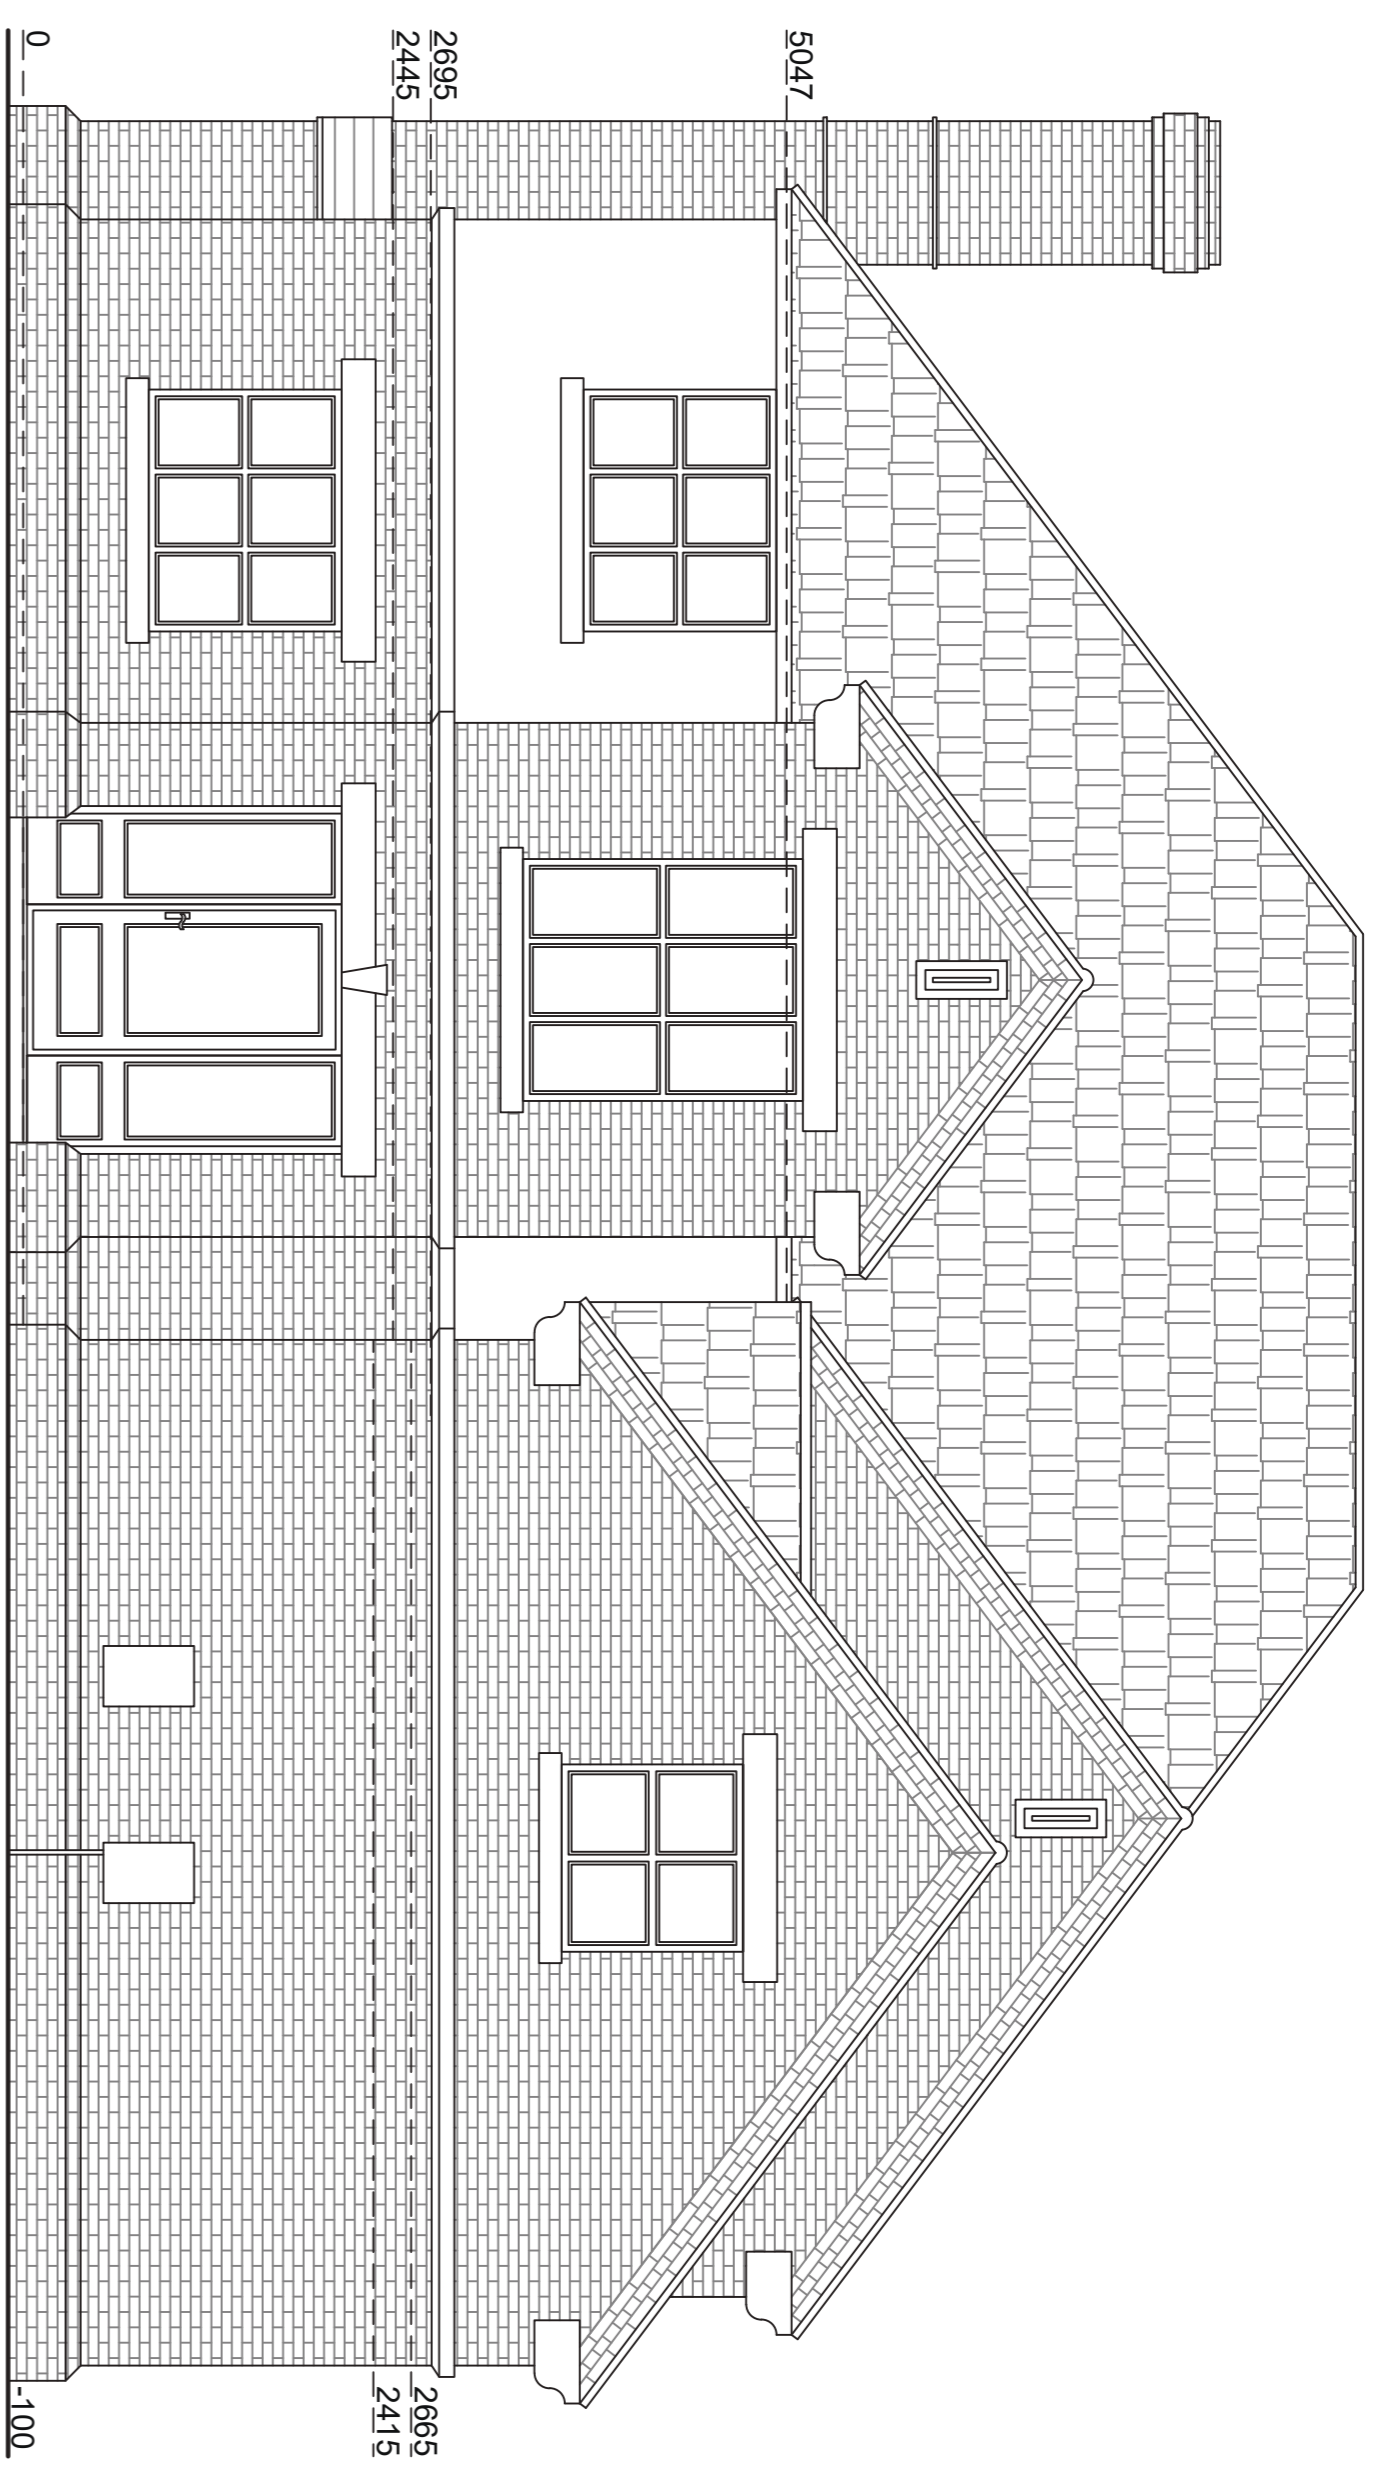


Existing Northwest Elevation
Scale 1:50

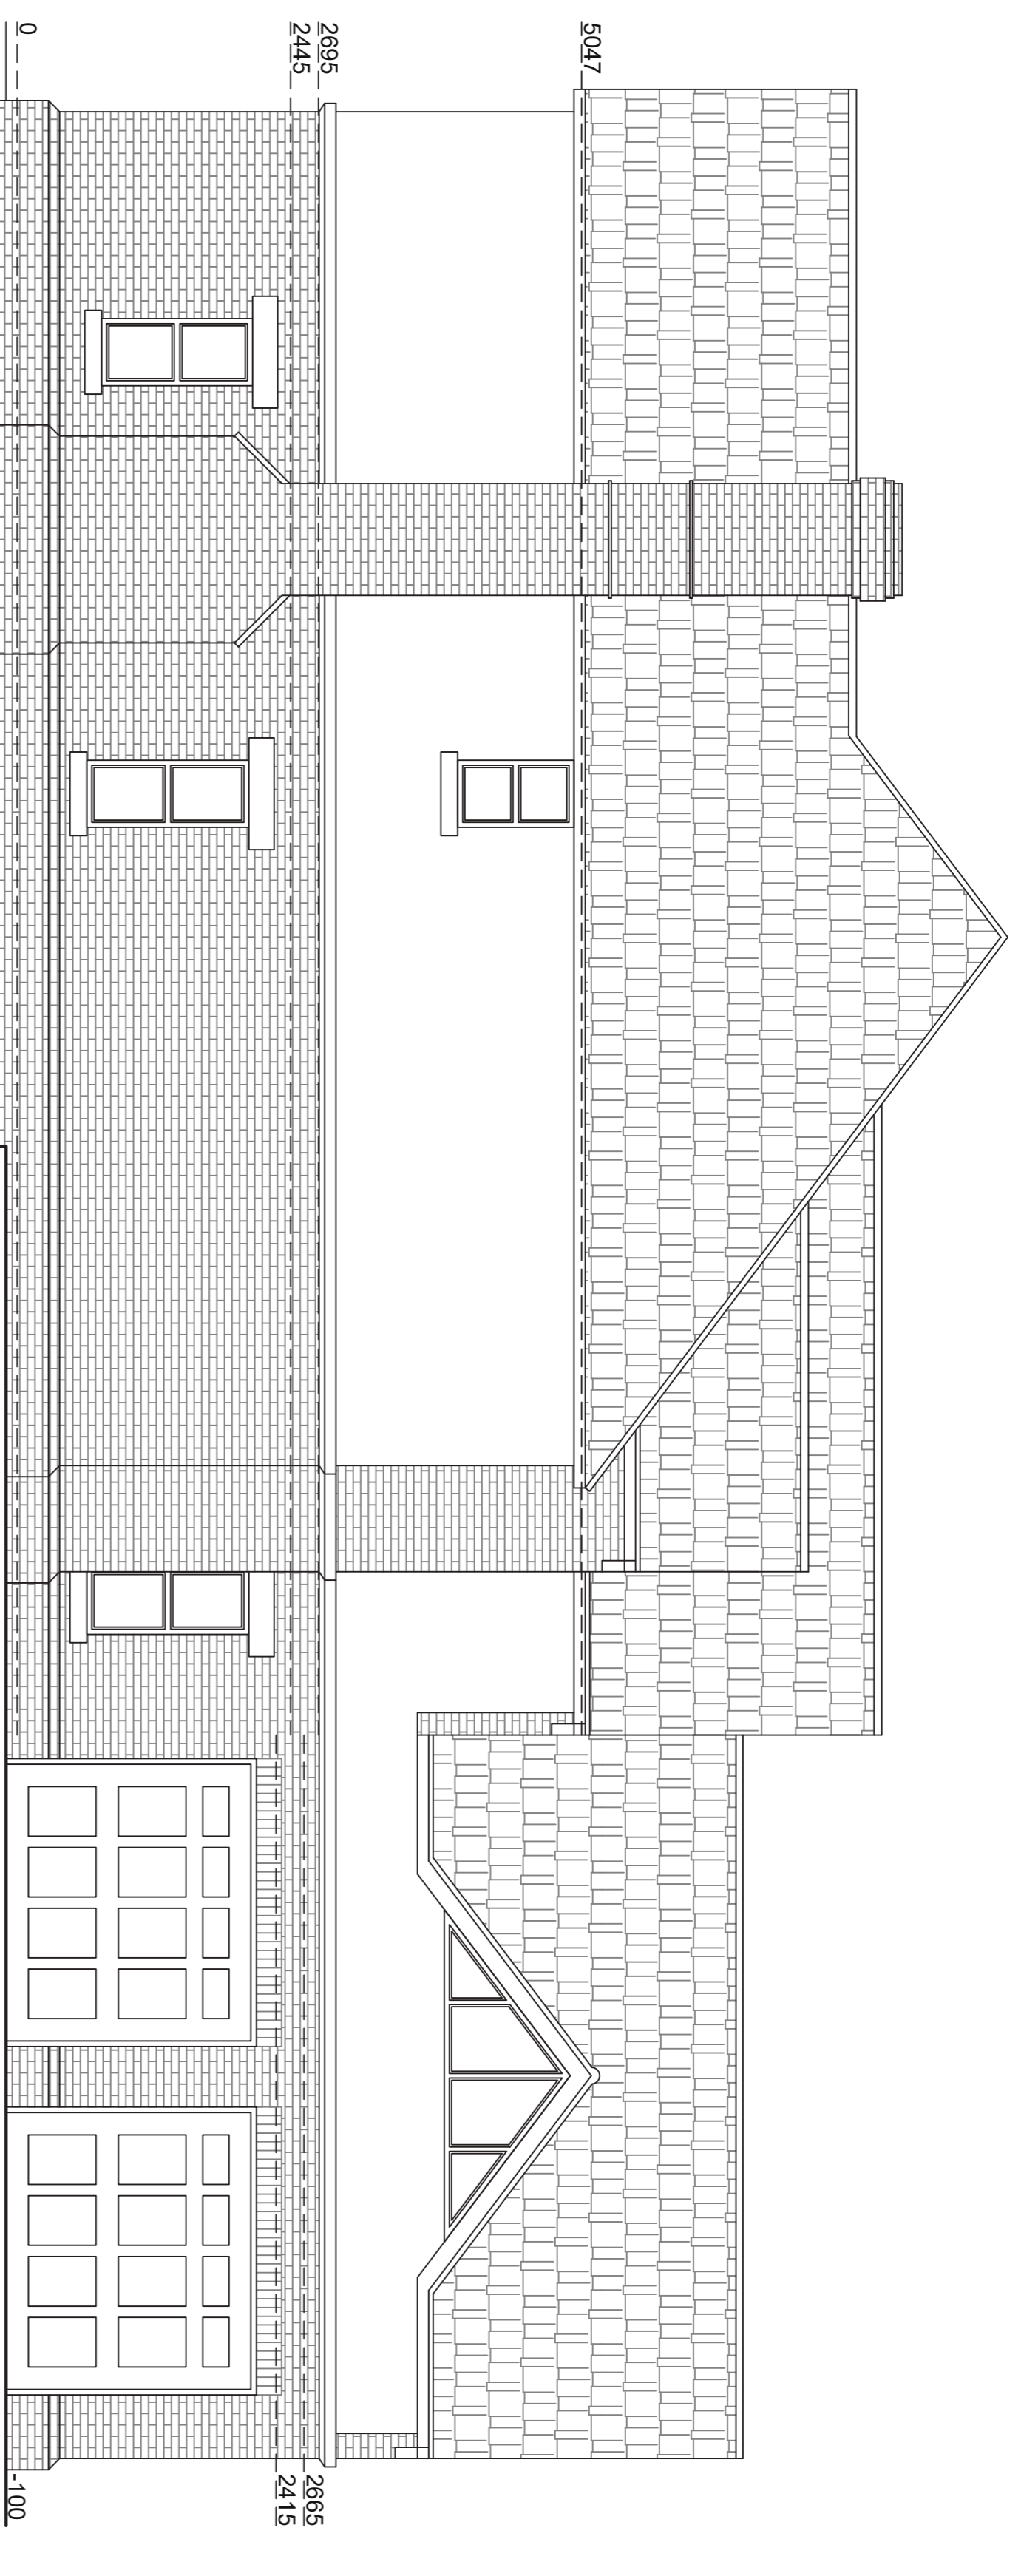


Existing Northeast Elevation
Scale 1:50

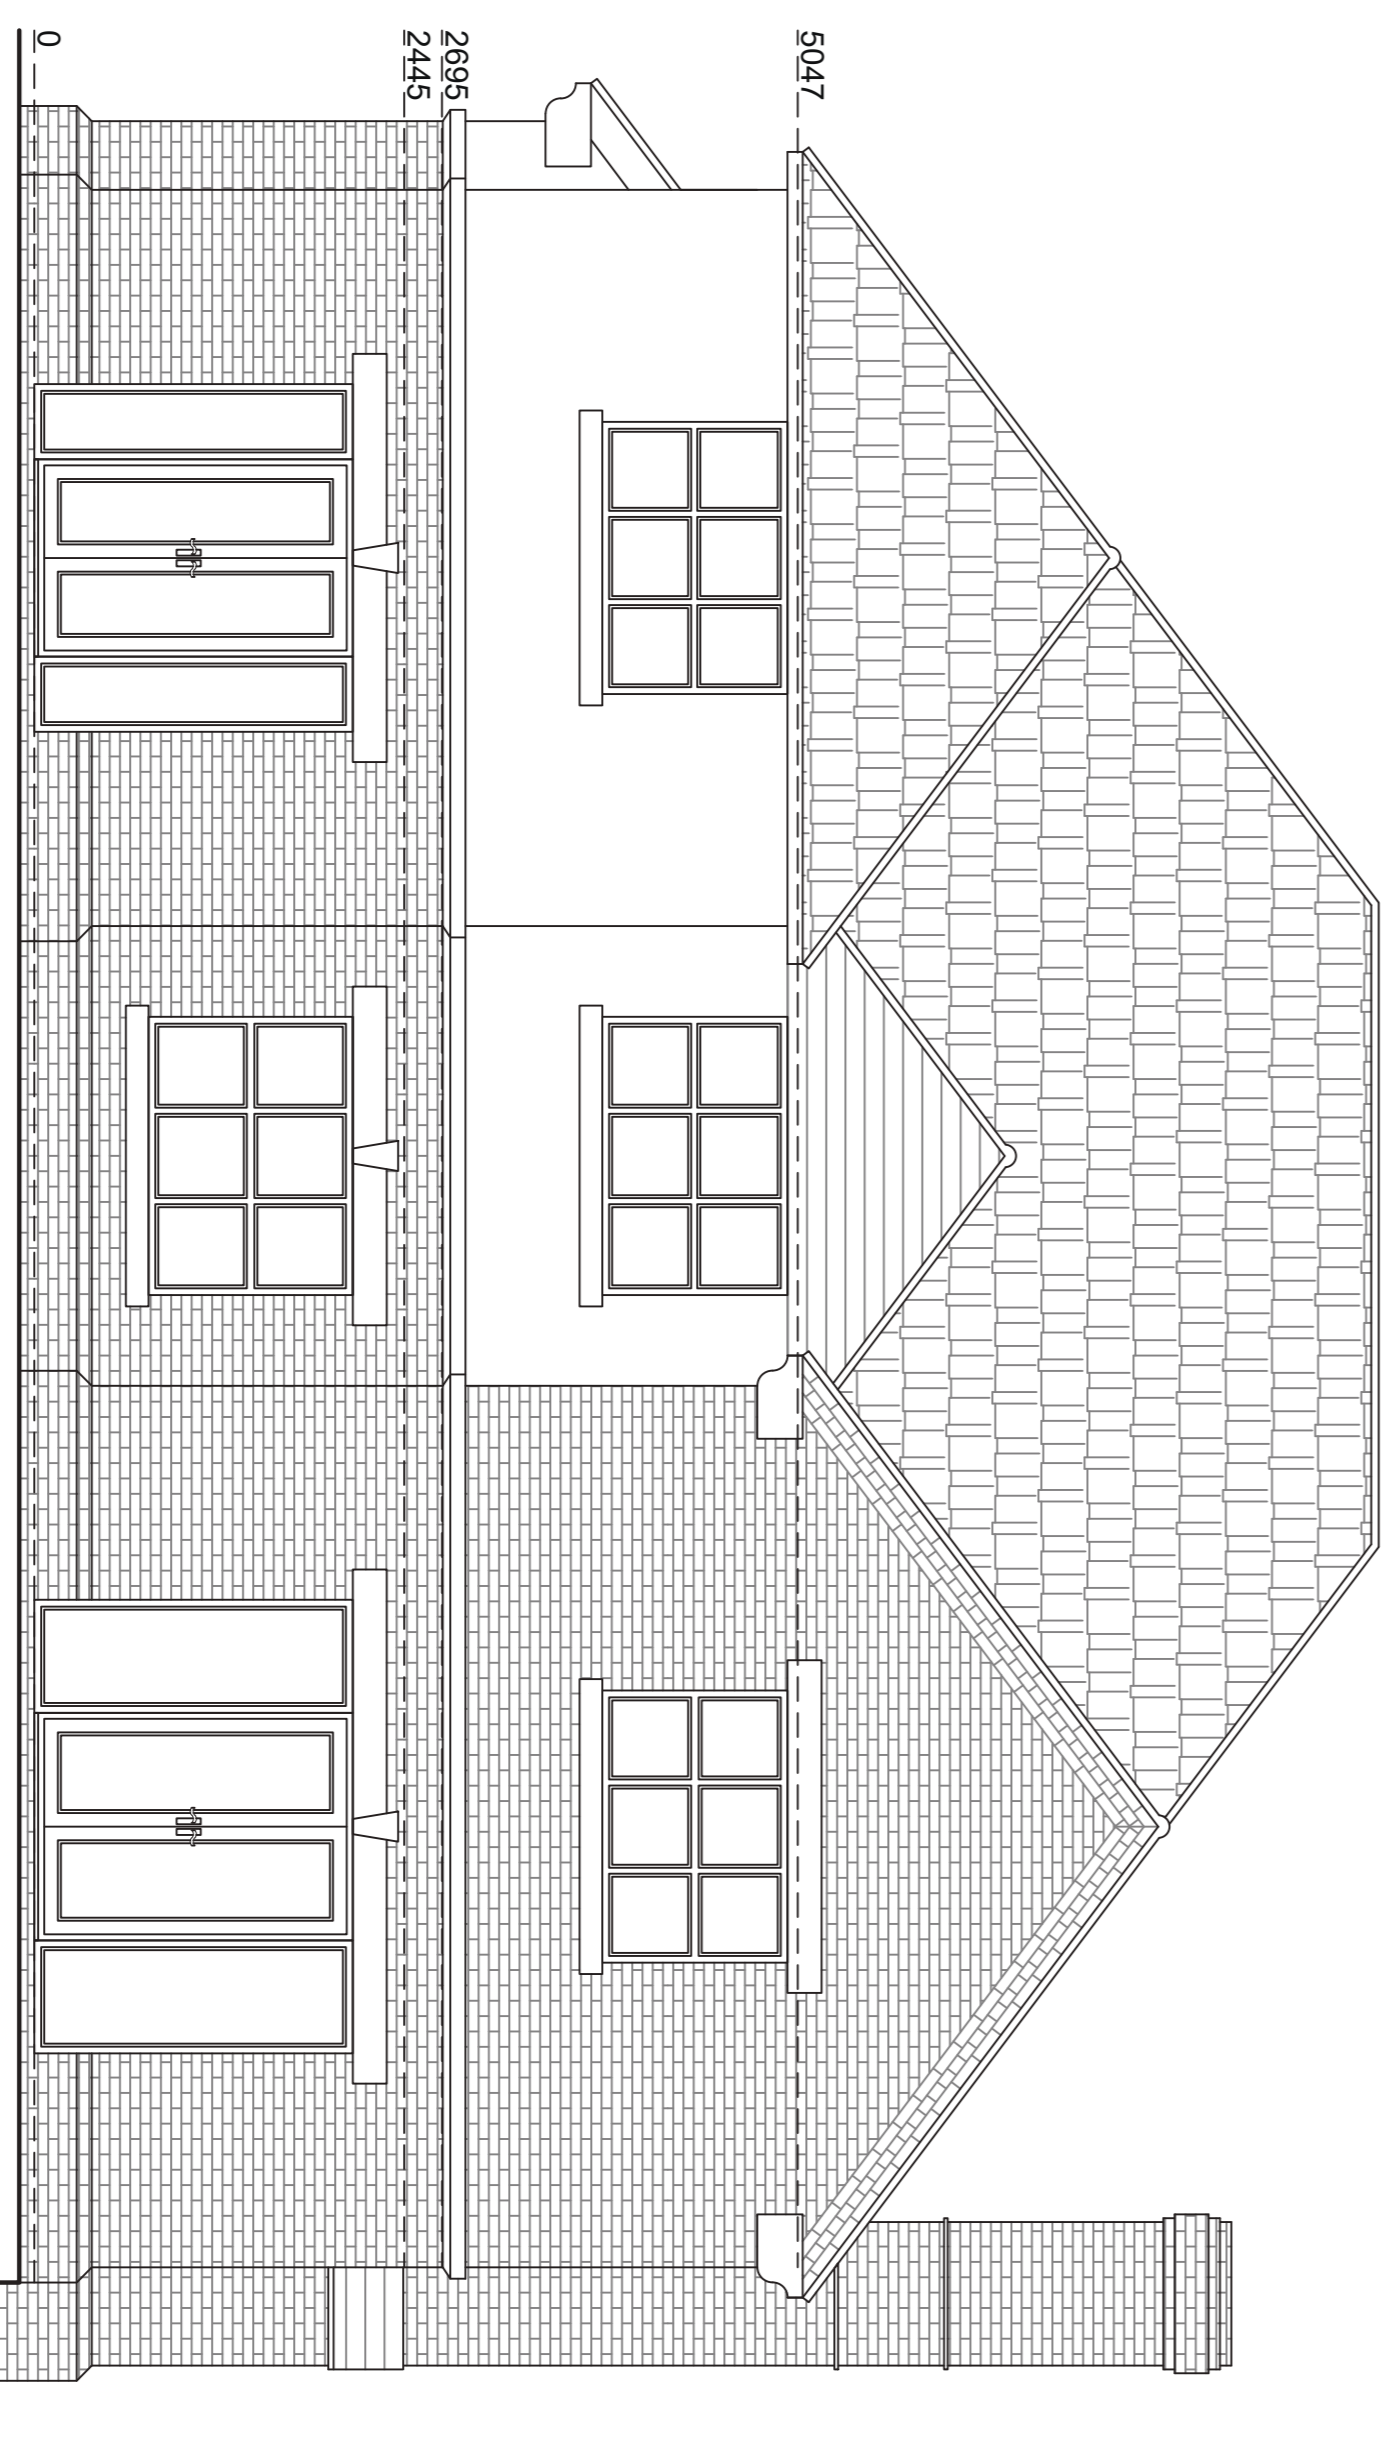


Existing Southeast Elevation
Scale 1:50

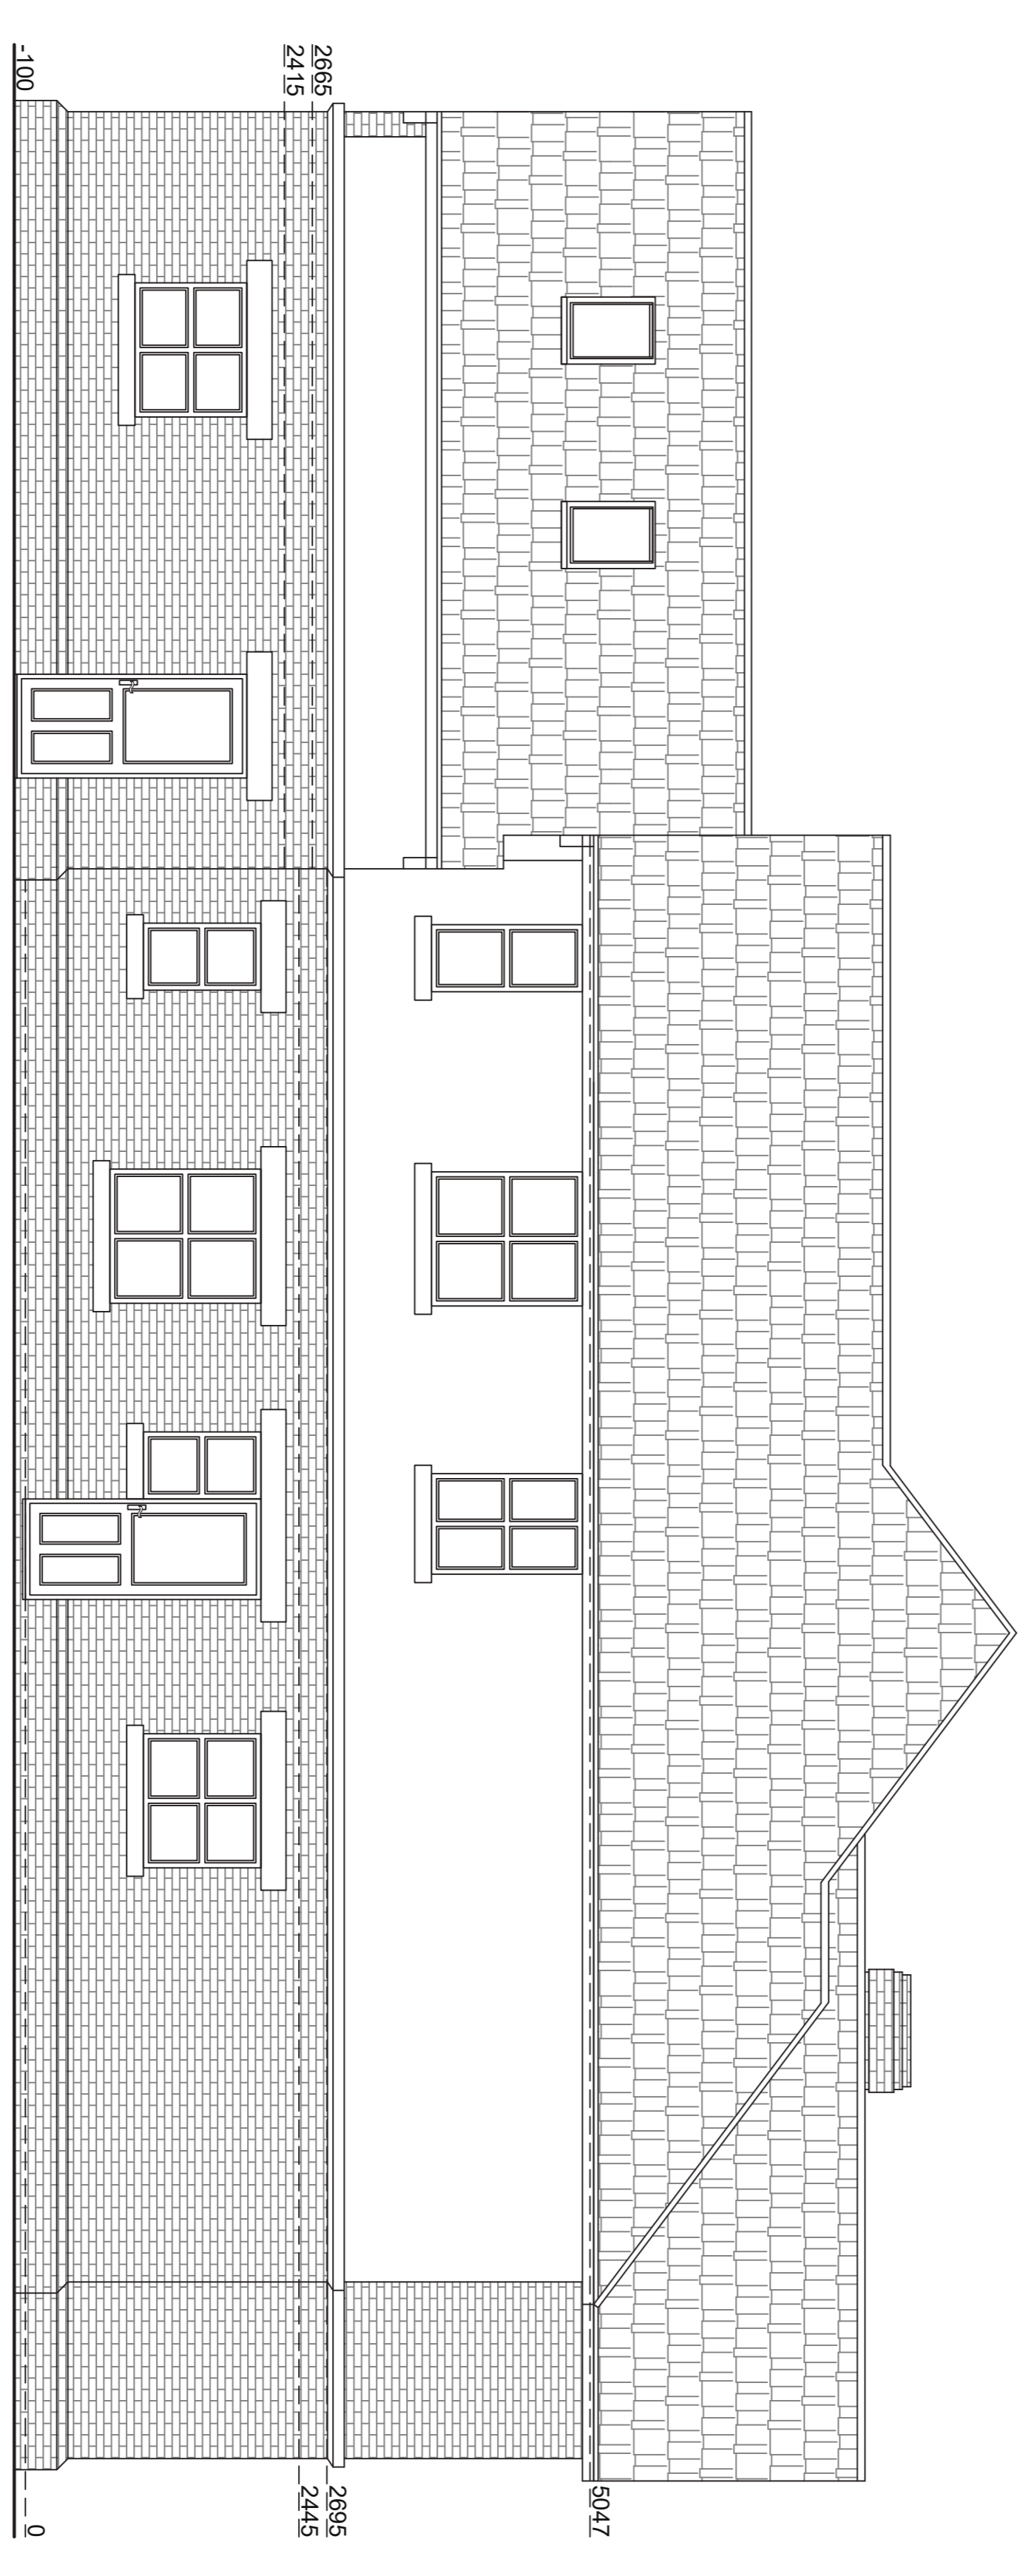



Existing Southwest Elevation
Scale 1:50

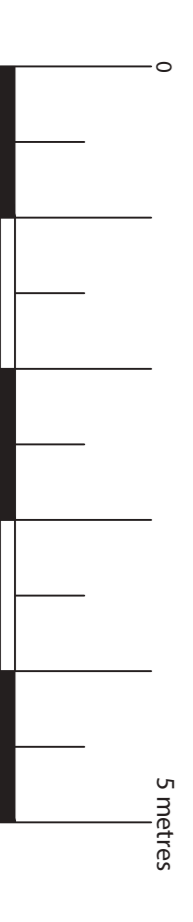

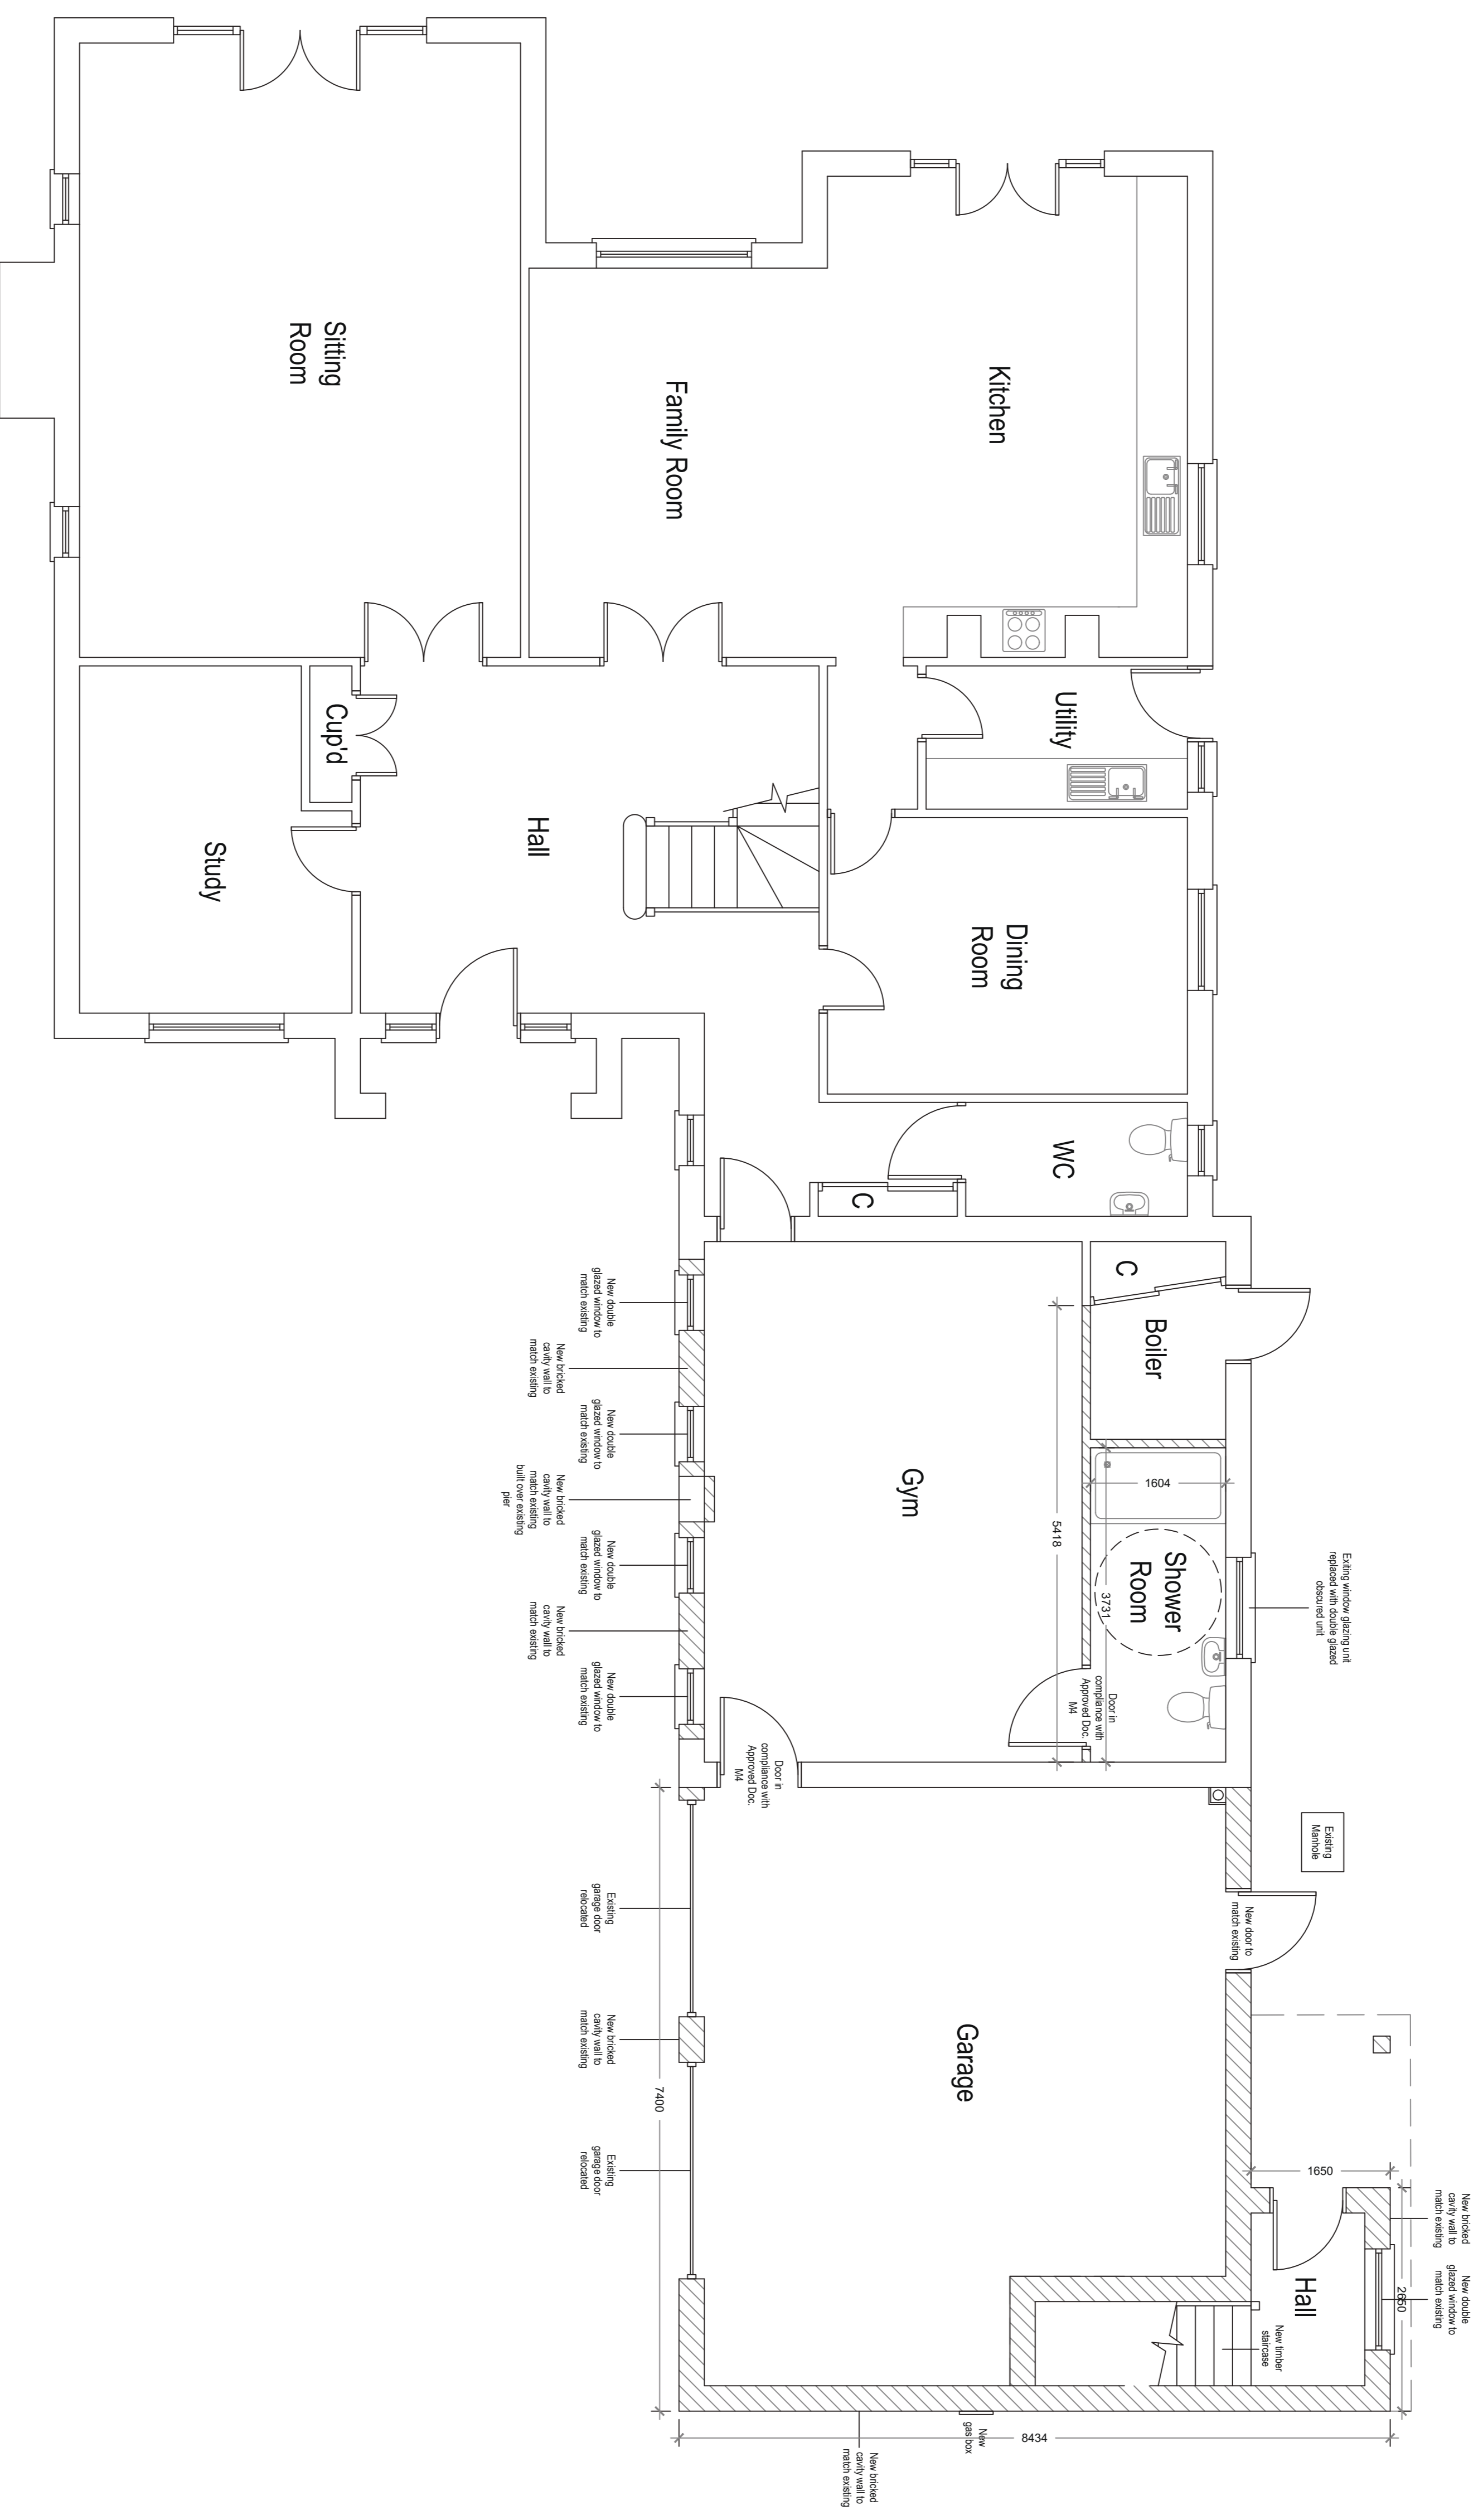

Proposed Ground Floor Plan
Scale 1:50

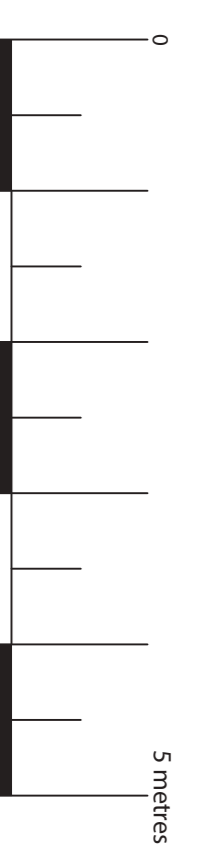

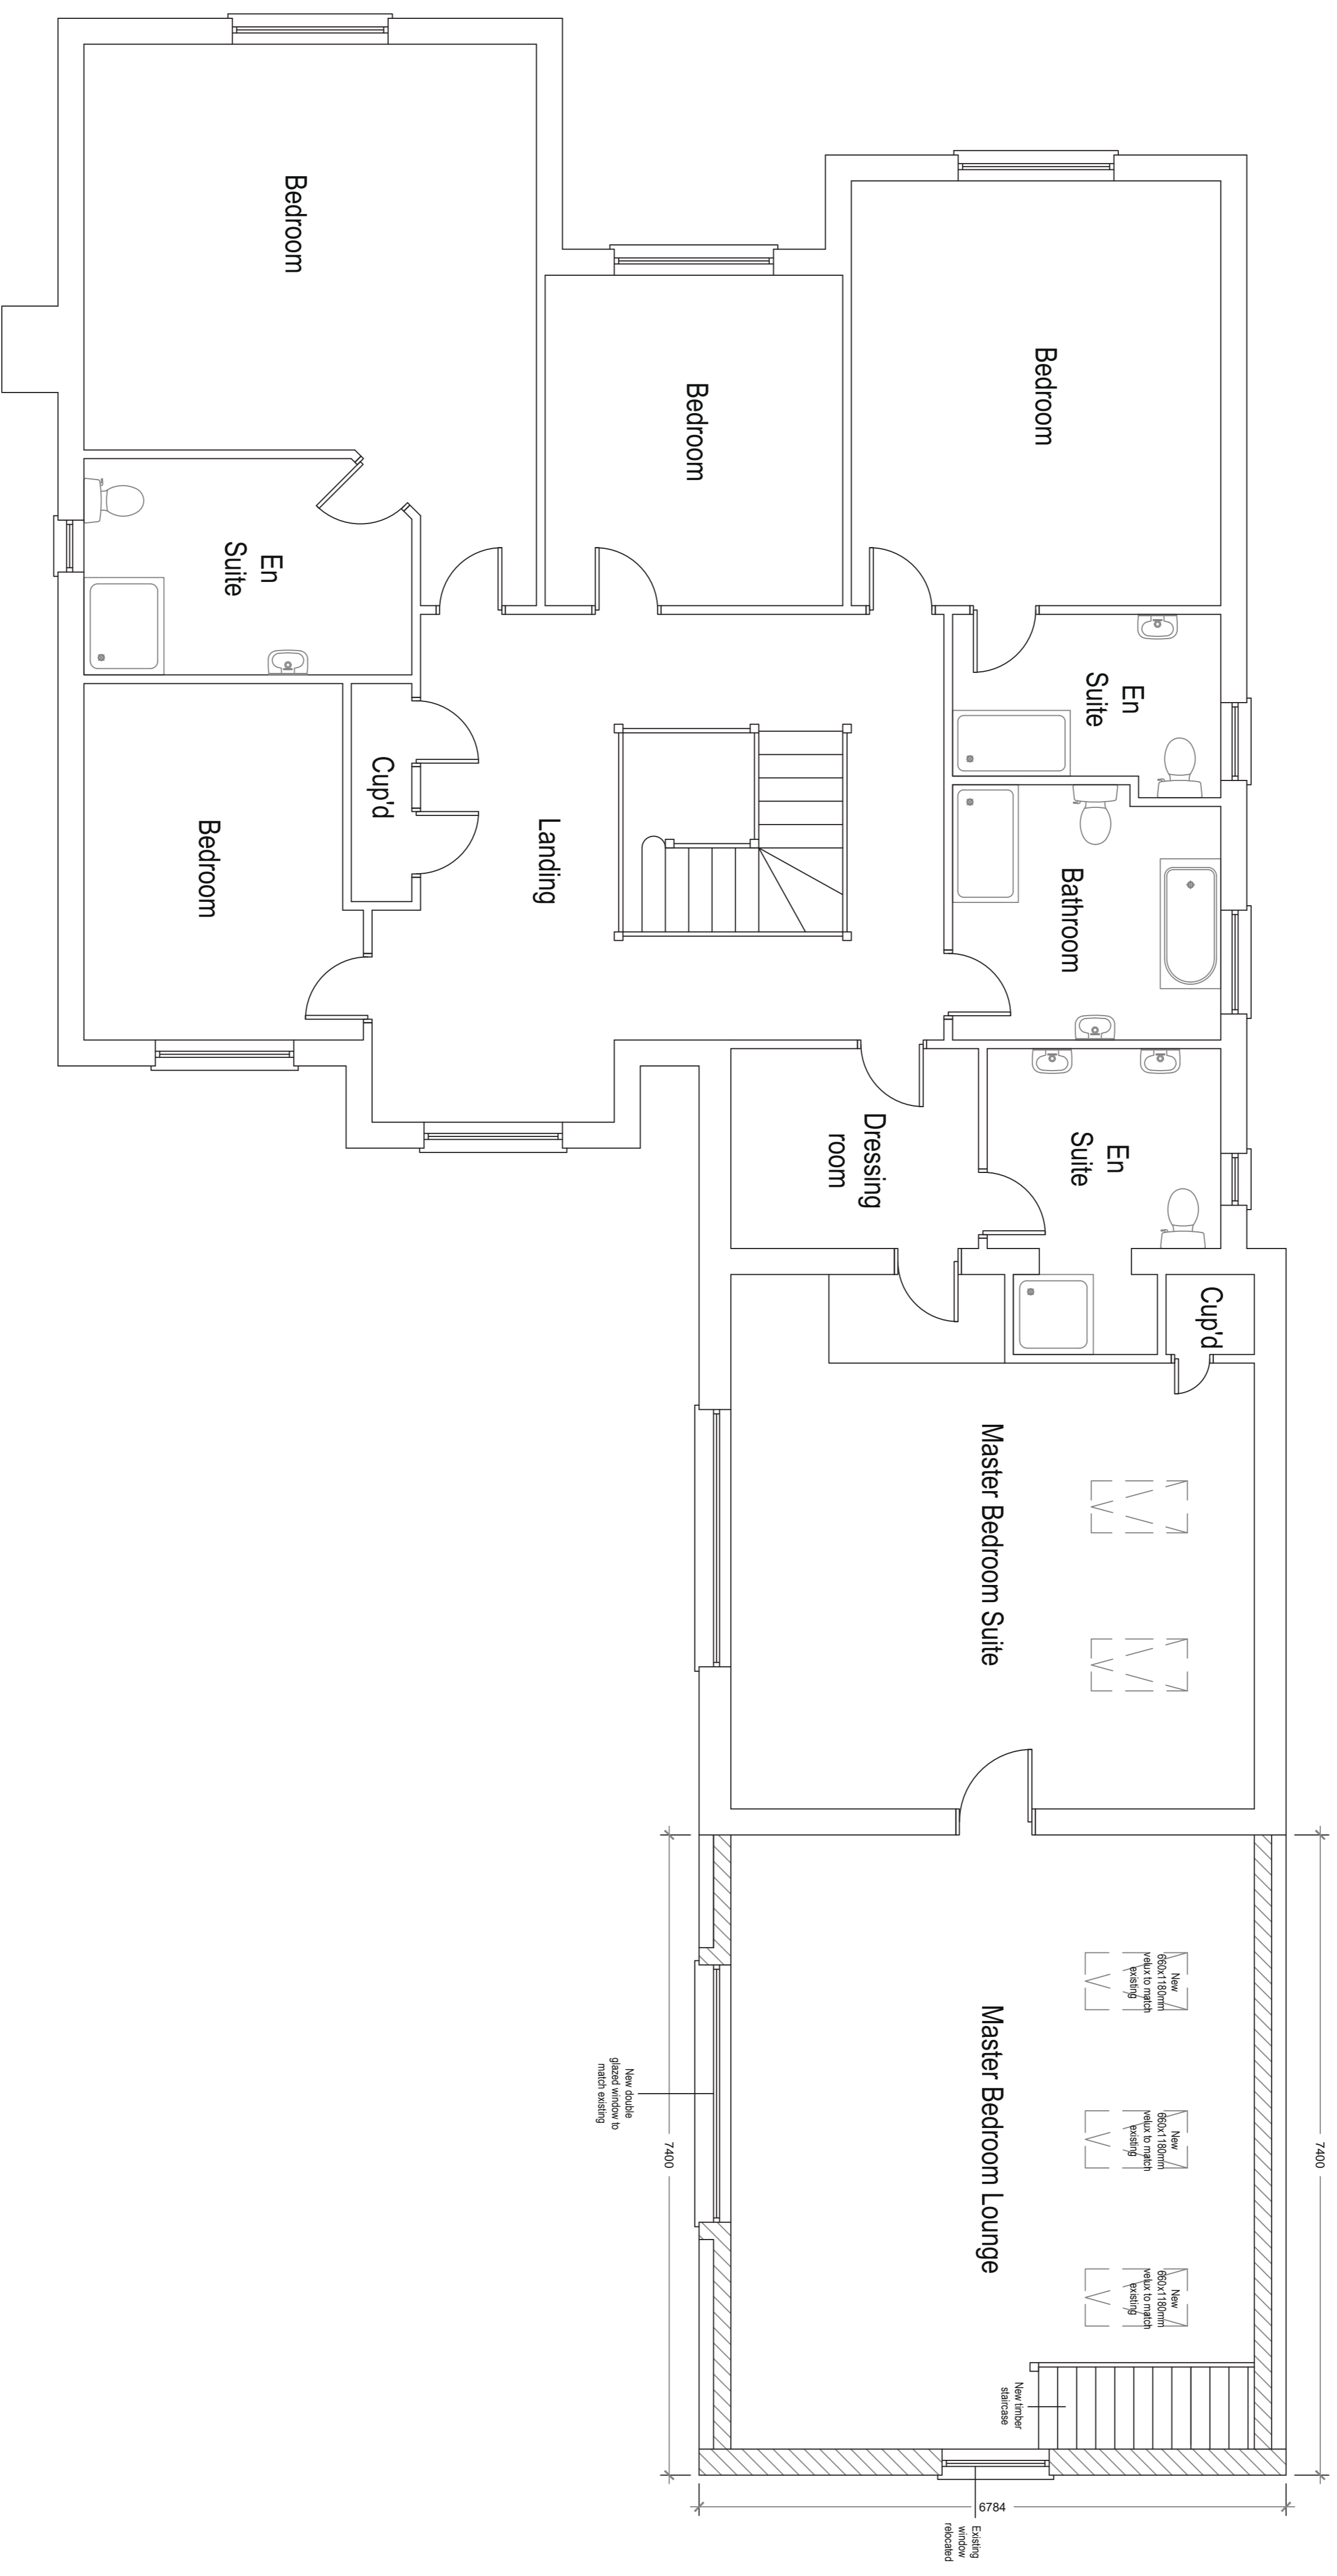

Proposed First Floor Plan
Scale 1:50

client:

job:

New Extension

date:

24 April 2020


scale:


As Shown@A1

drawing title:


As Shown

drawing number:

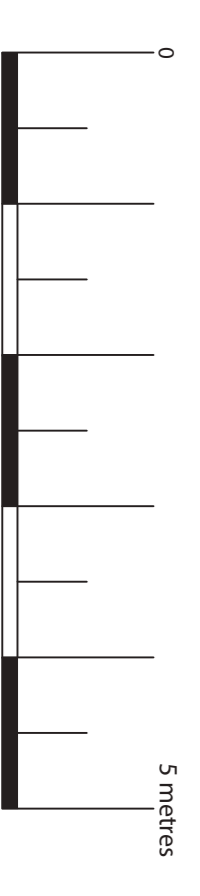


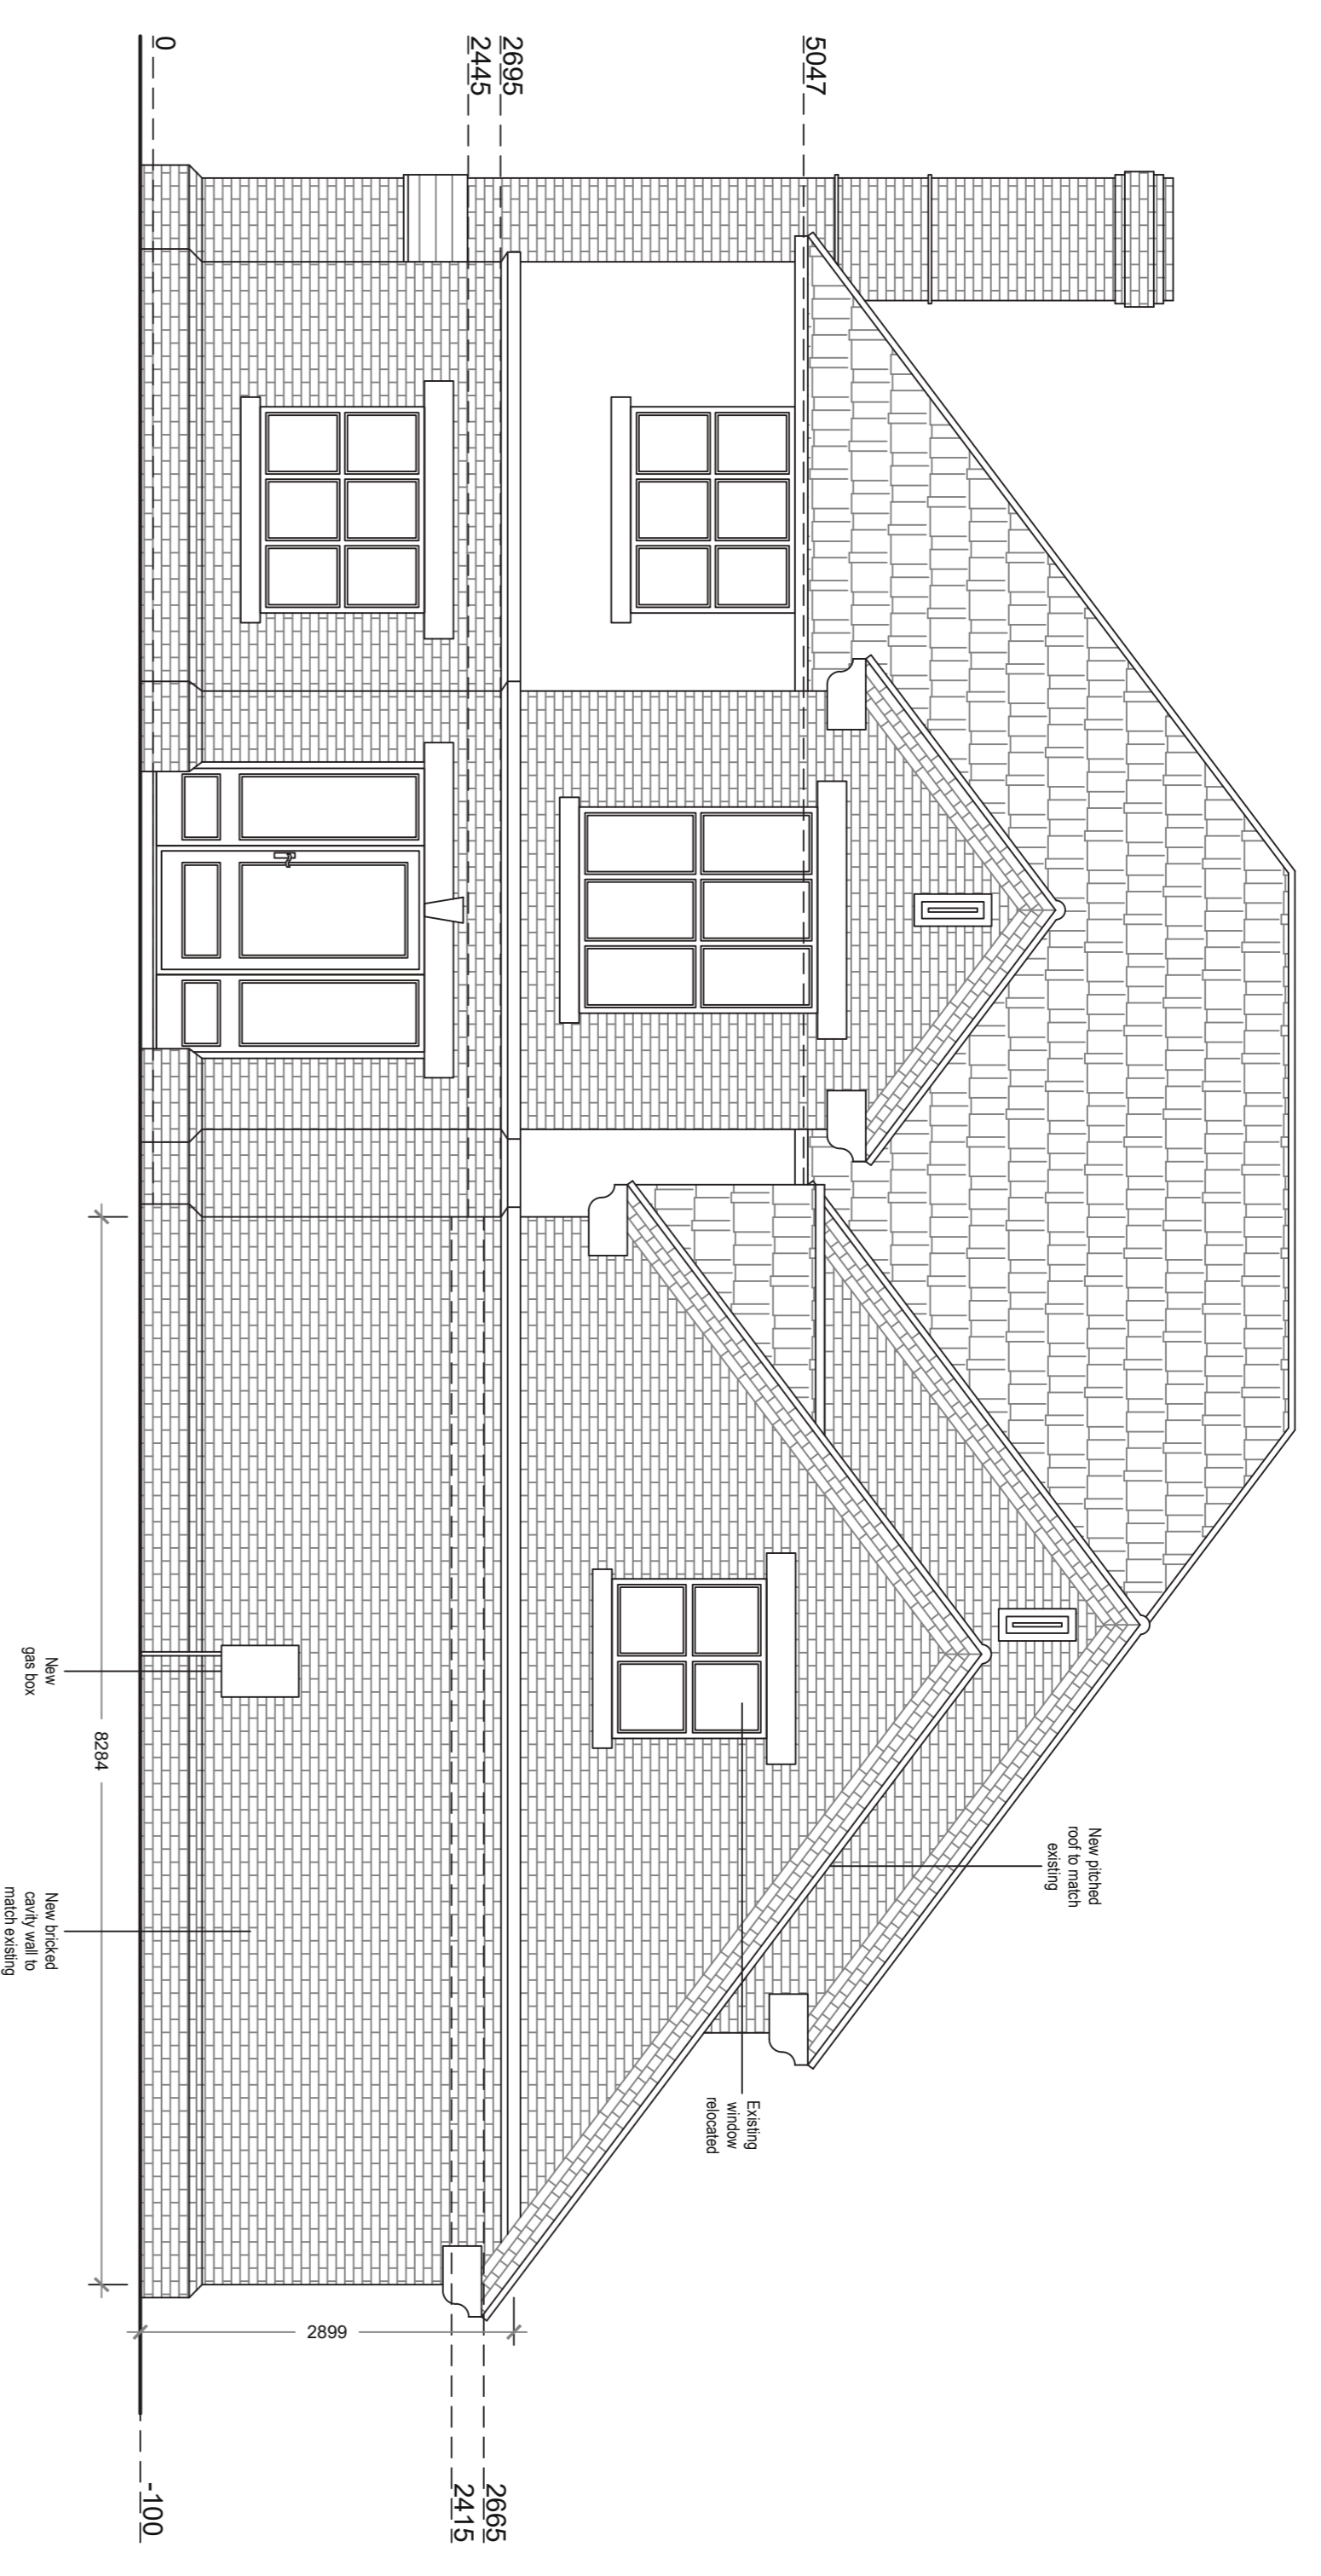


Proposed Northwest Elevation
Scale 1:50

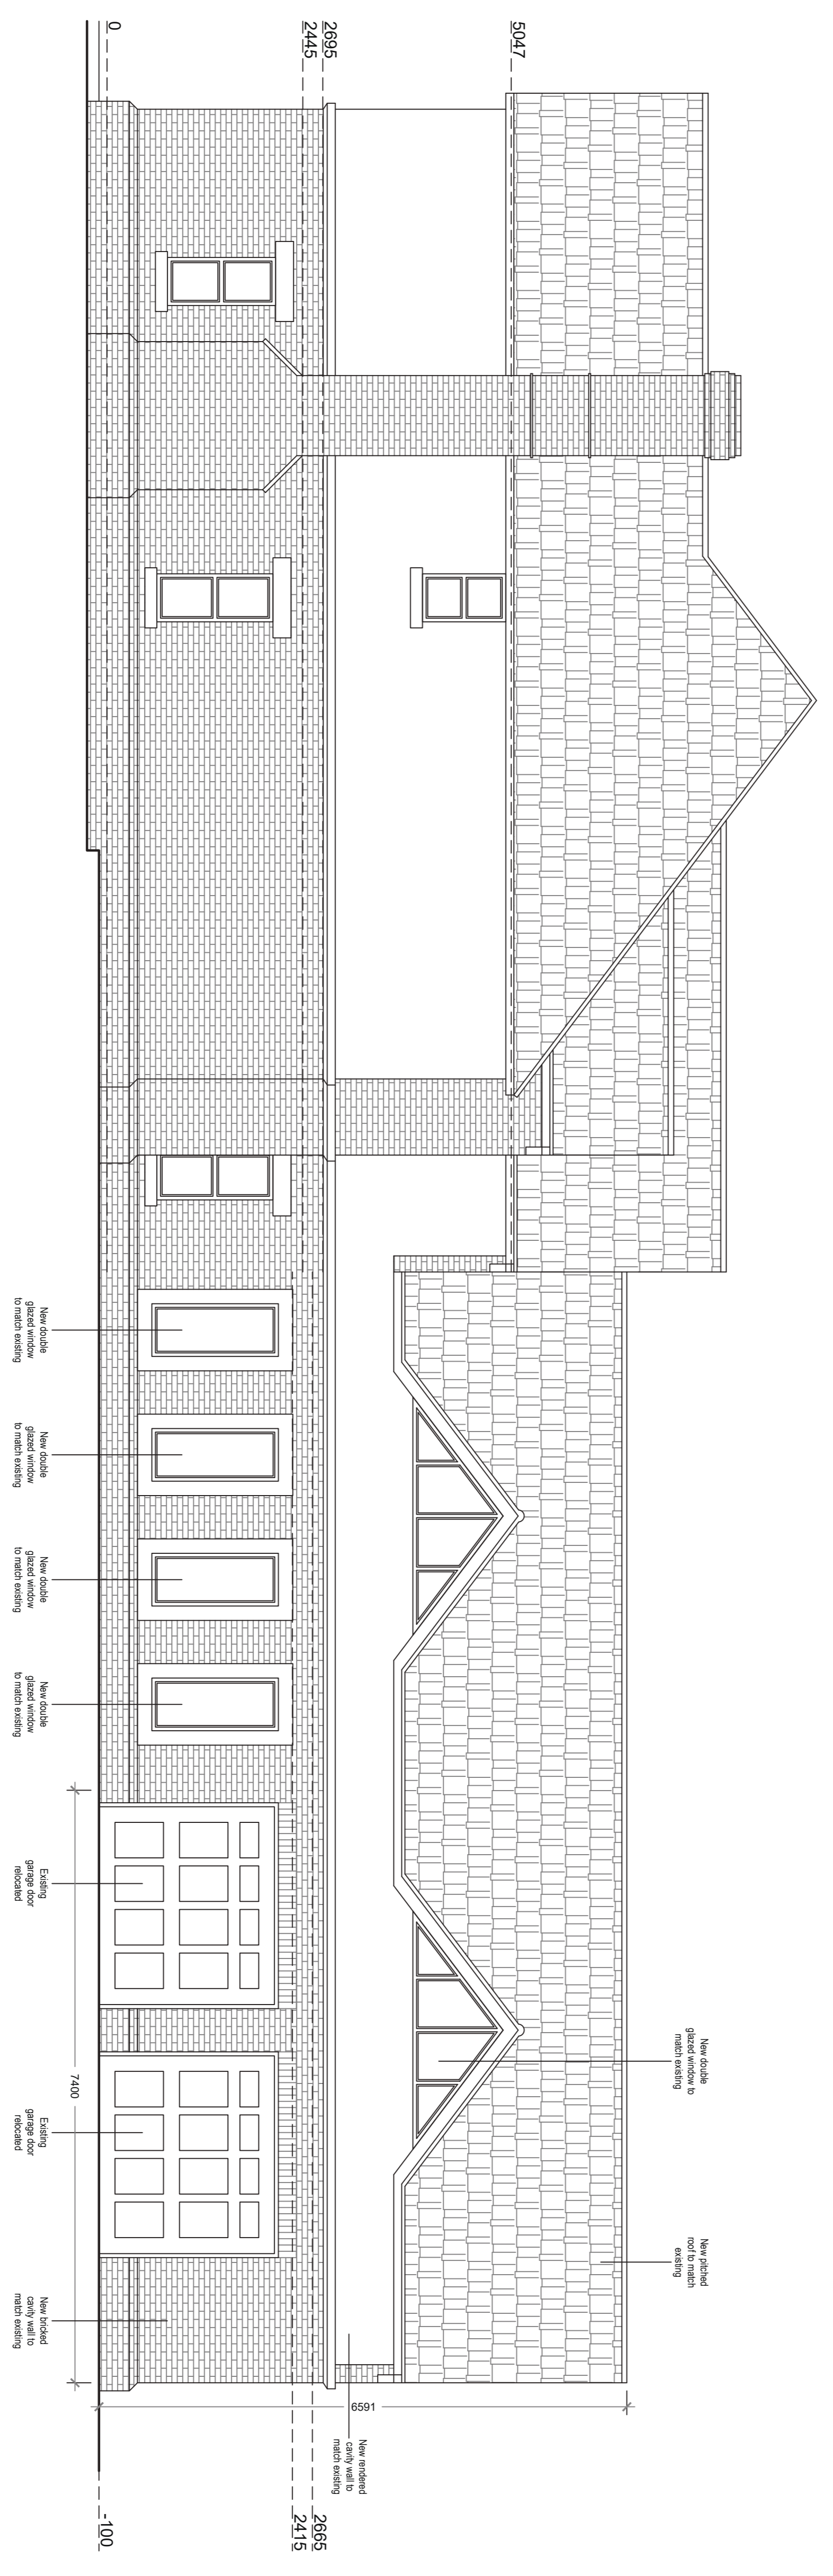


Proposed Northeast Elevation
Scale 1:50

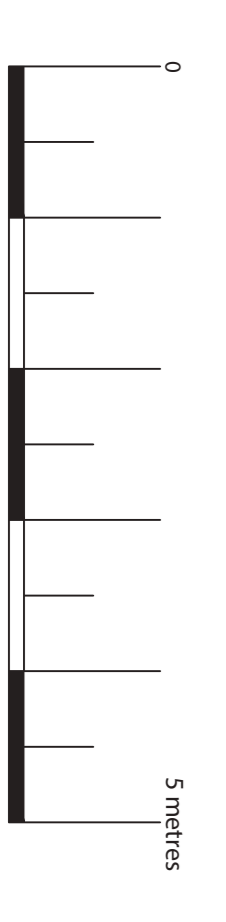

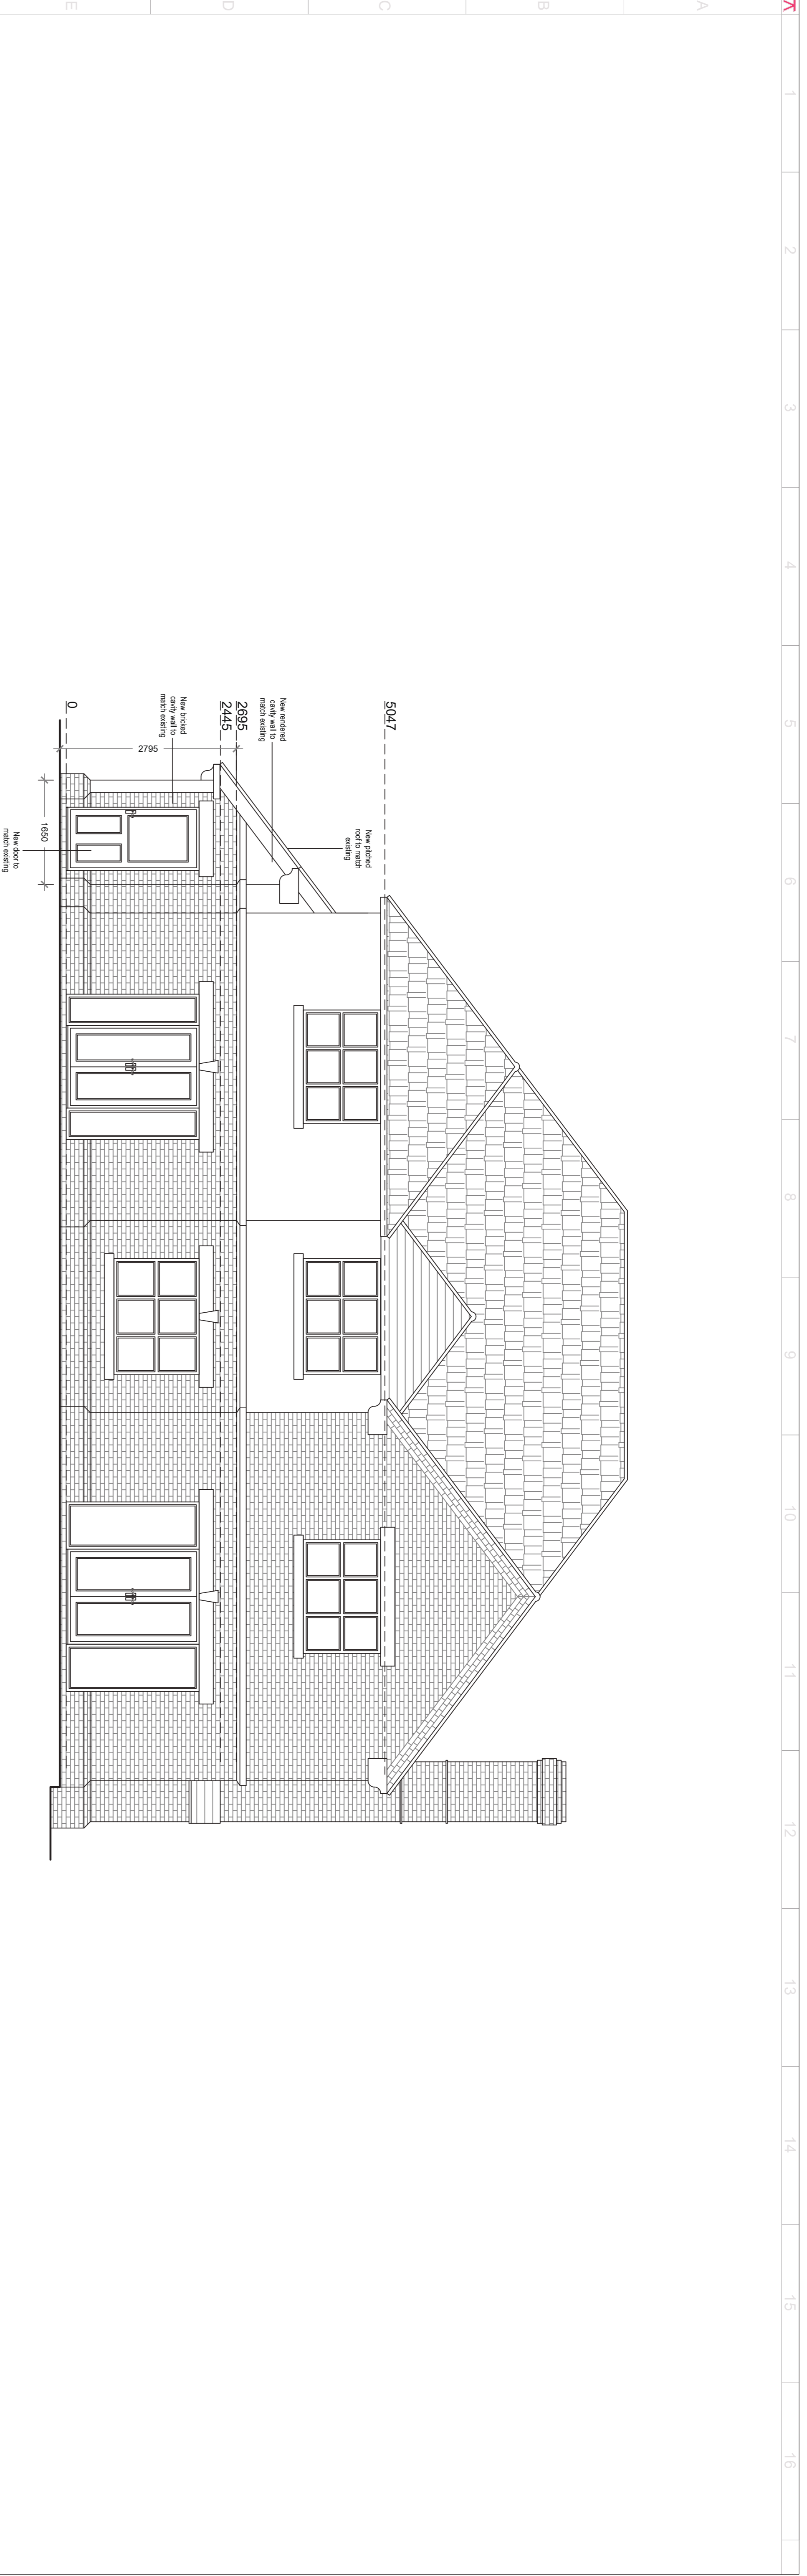

Proposed Southeast Elevation
Scale 1:50

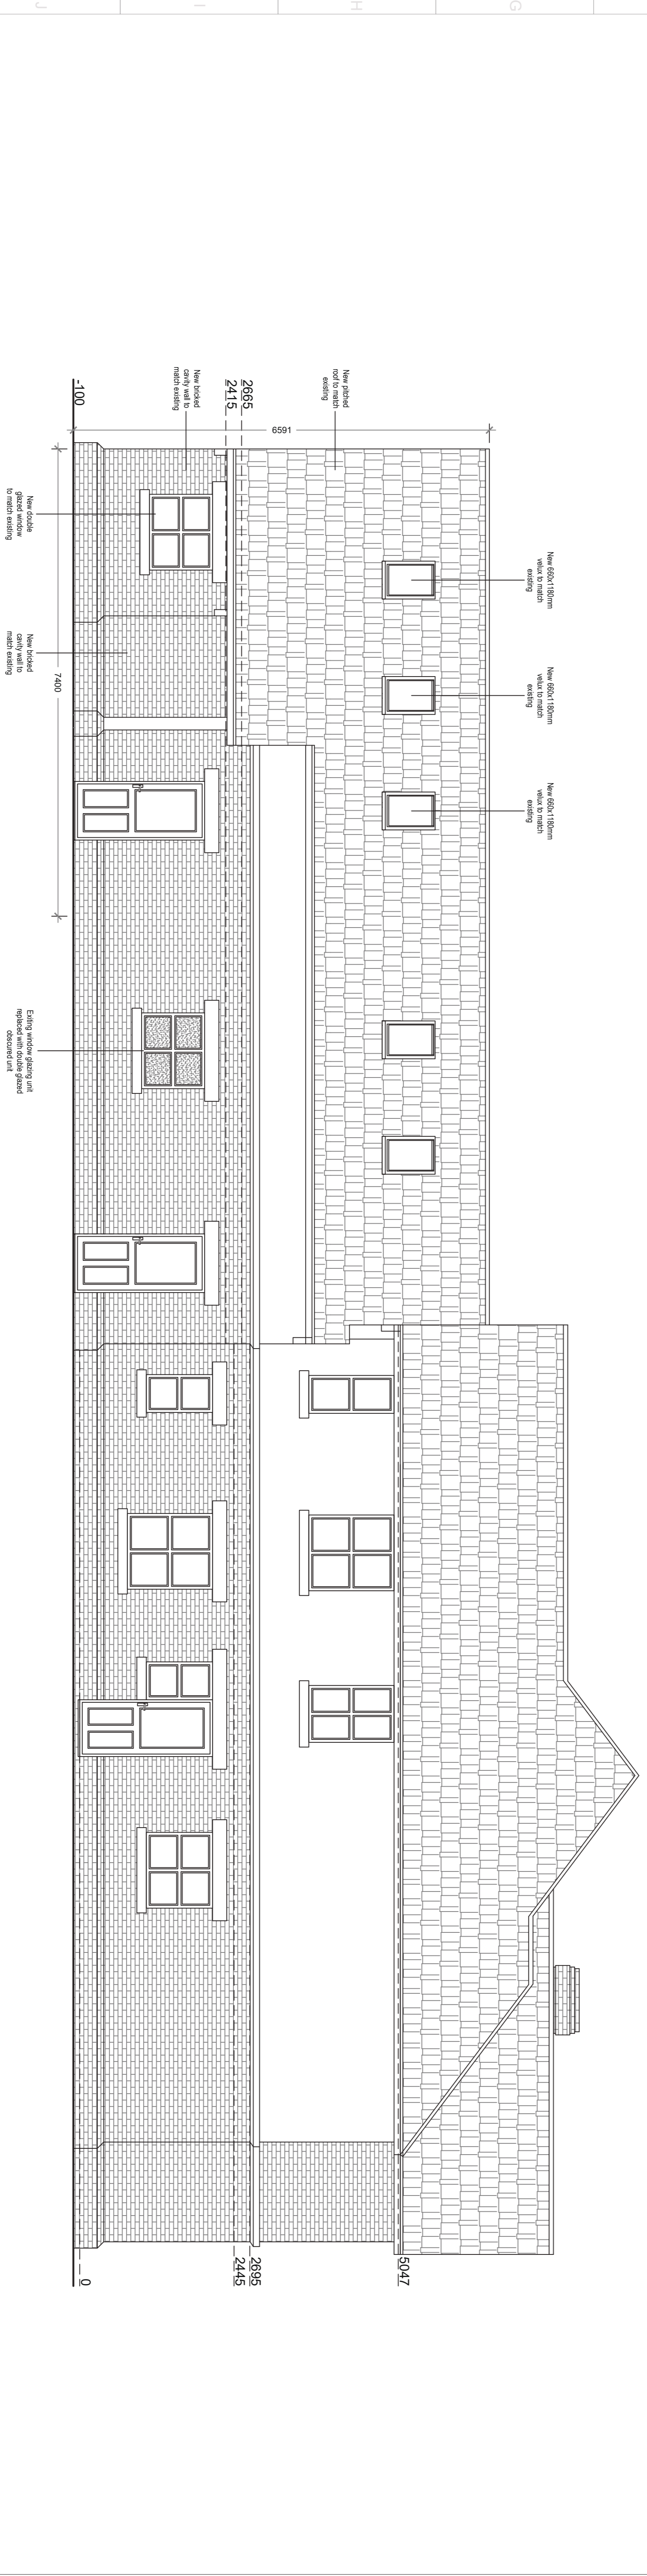

Proposed Southwest Elevation
Scale 1:50

